


PF5000 MANUAL STANDARD RAISE ARM BARRIER

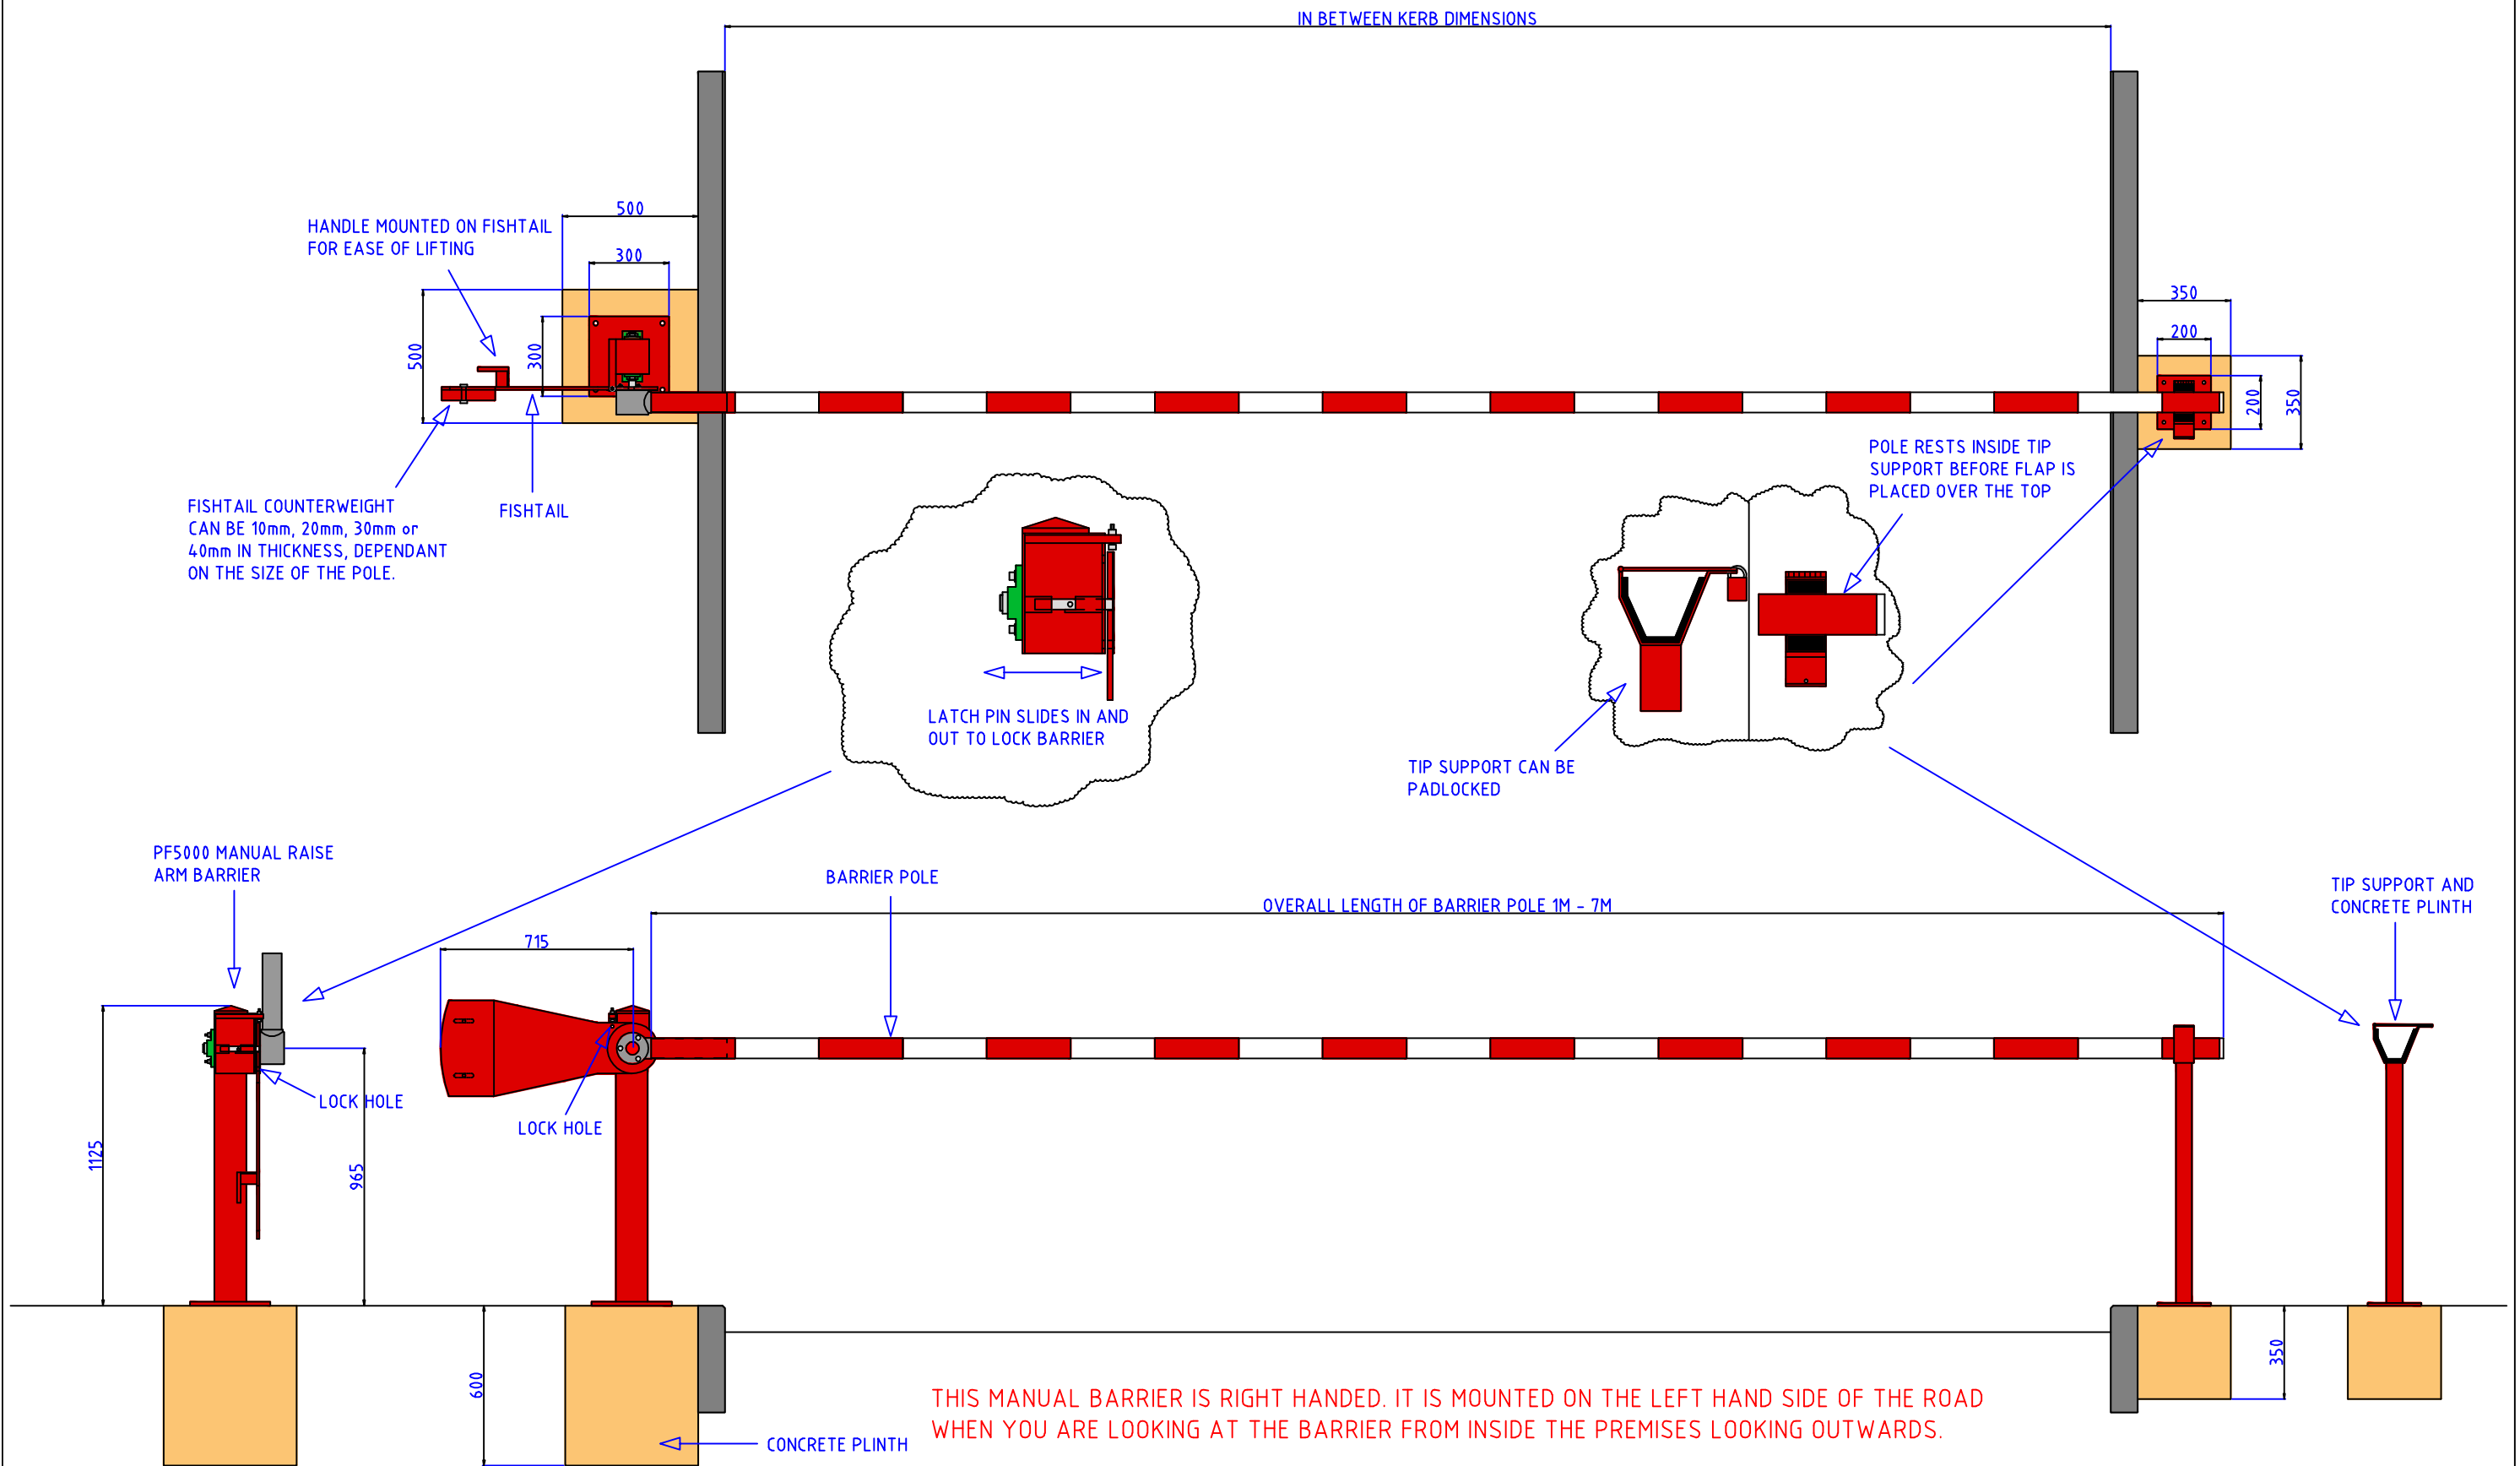

UNIT 1, KINGSBURY LINK, TRINITY ROAD, TAMWORTH, STAFFORDSHIRE, B78 2EX
 TEL: 08451 771122, FAX: 08451 771133
 E-MAIL: sales@parkingfacilities.co.uk

DRAWN BY :	STUART RUSSELL	TITLE : PF5000 STANDAR MANUAL RAISE ARM BARRIER			
DATE :	05/03/2009				
SCALE :	SCHEMATIC	DRAWING NUMBER :	PF5000-ST	REVISION :	1