


PF5000 HEAVY DUTY MANUAL RAISE ARM BARRIER

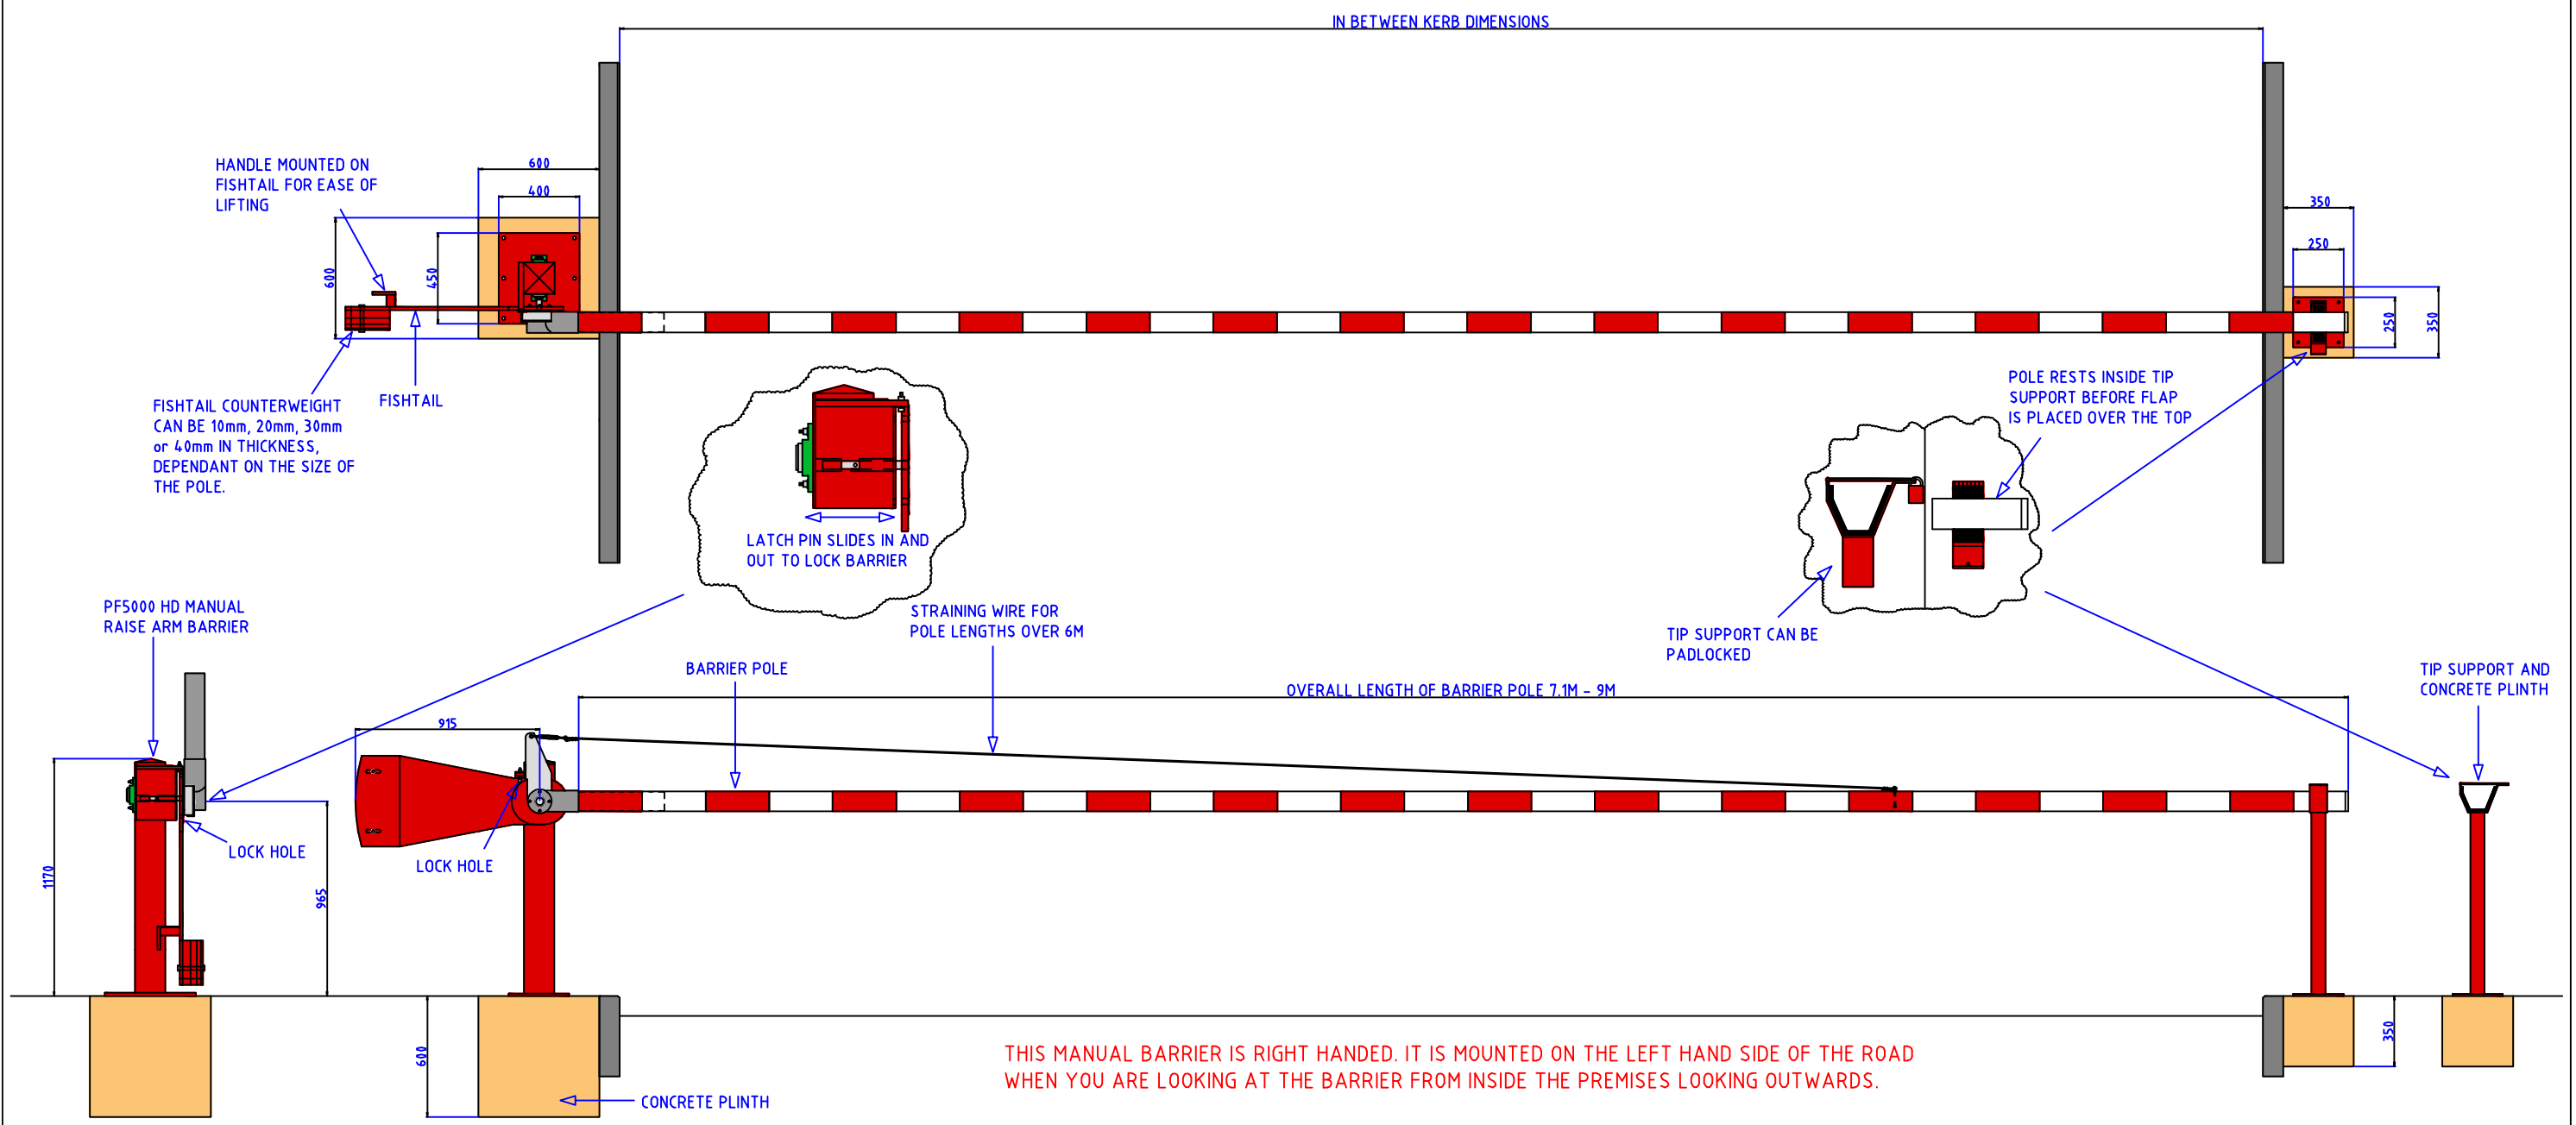

UNIT 1, KINGSBURY LINK,
TRINITY ROAD, TAMWORTH, STAFFS,
B78 2EX
TEL: 08451 771122 FAX: 08451 771133
E-MAIL: sales@parkingfacilities.co.uk

DRAWN BY :	STUART RUSSELL	TITLE : PF5000 HEAVY DUTY MANUAL RAISE ARM BARRIER			
DATE :	06/03/2009				
SCALE :	SCHEMATIC	DRAWING NUMBER :	PF5000-HD	REVISION :	1