


PF5600 HEIGHT RESTRICTION BARRIER

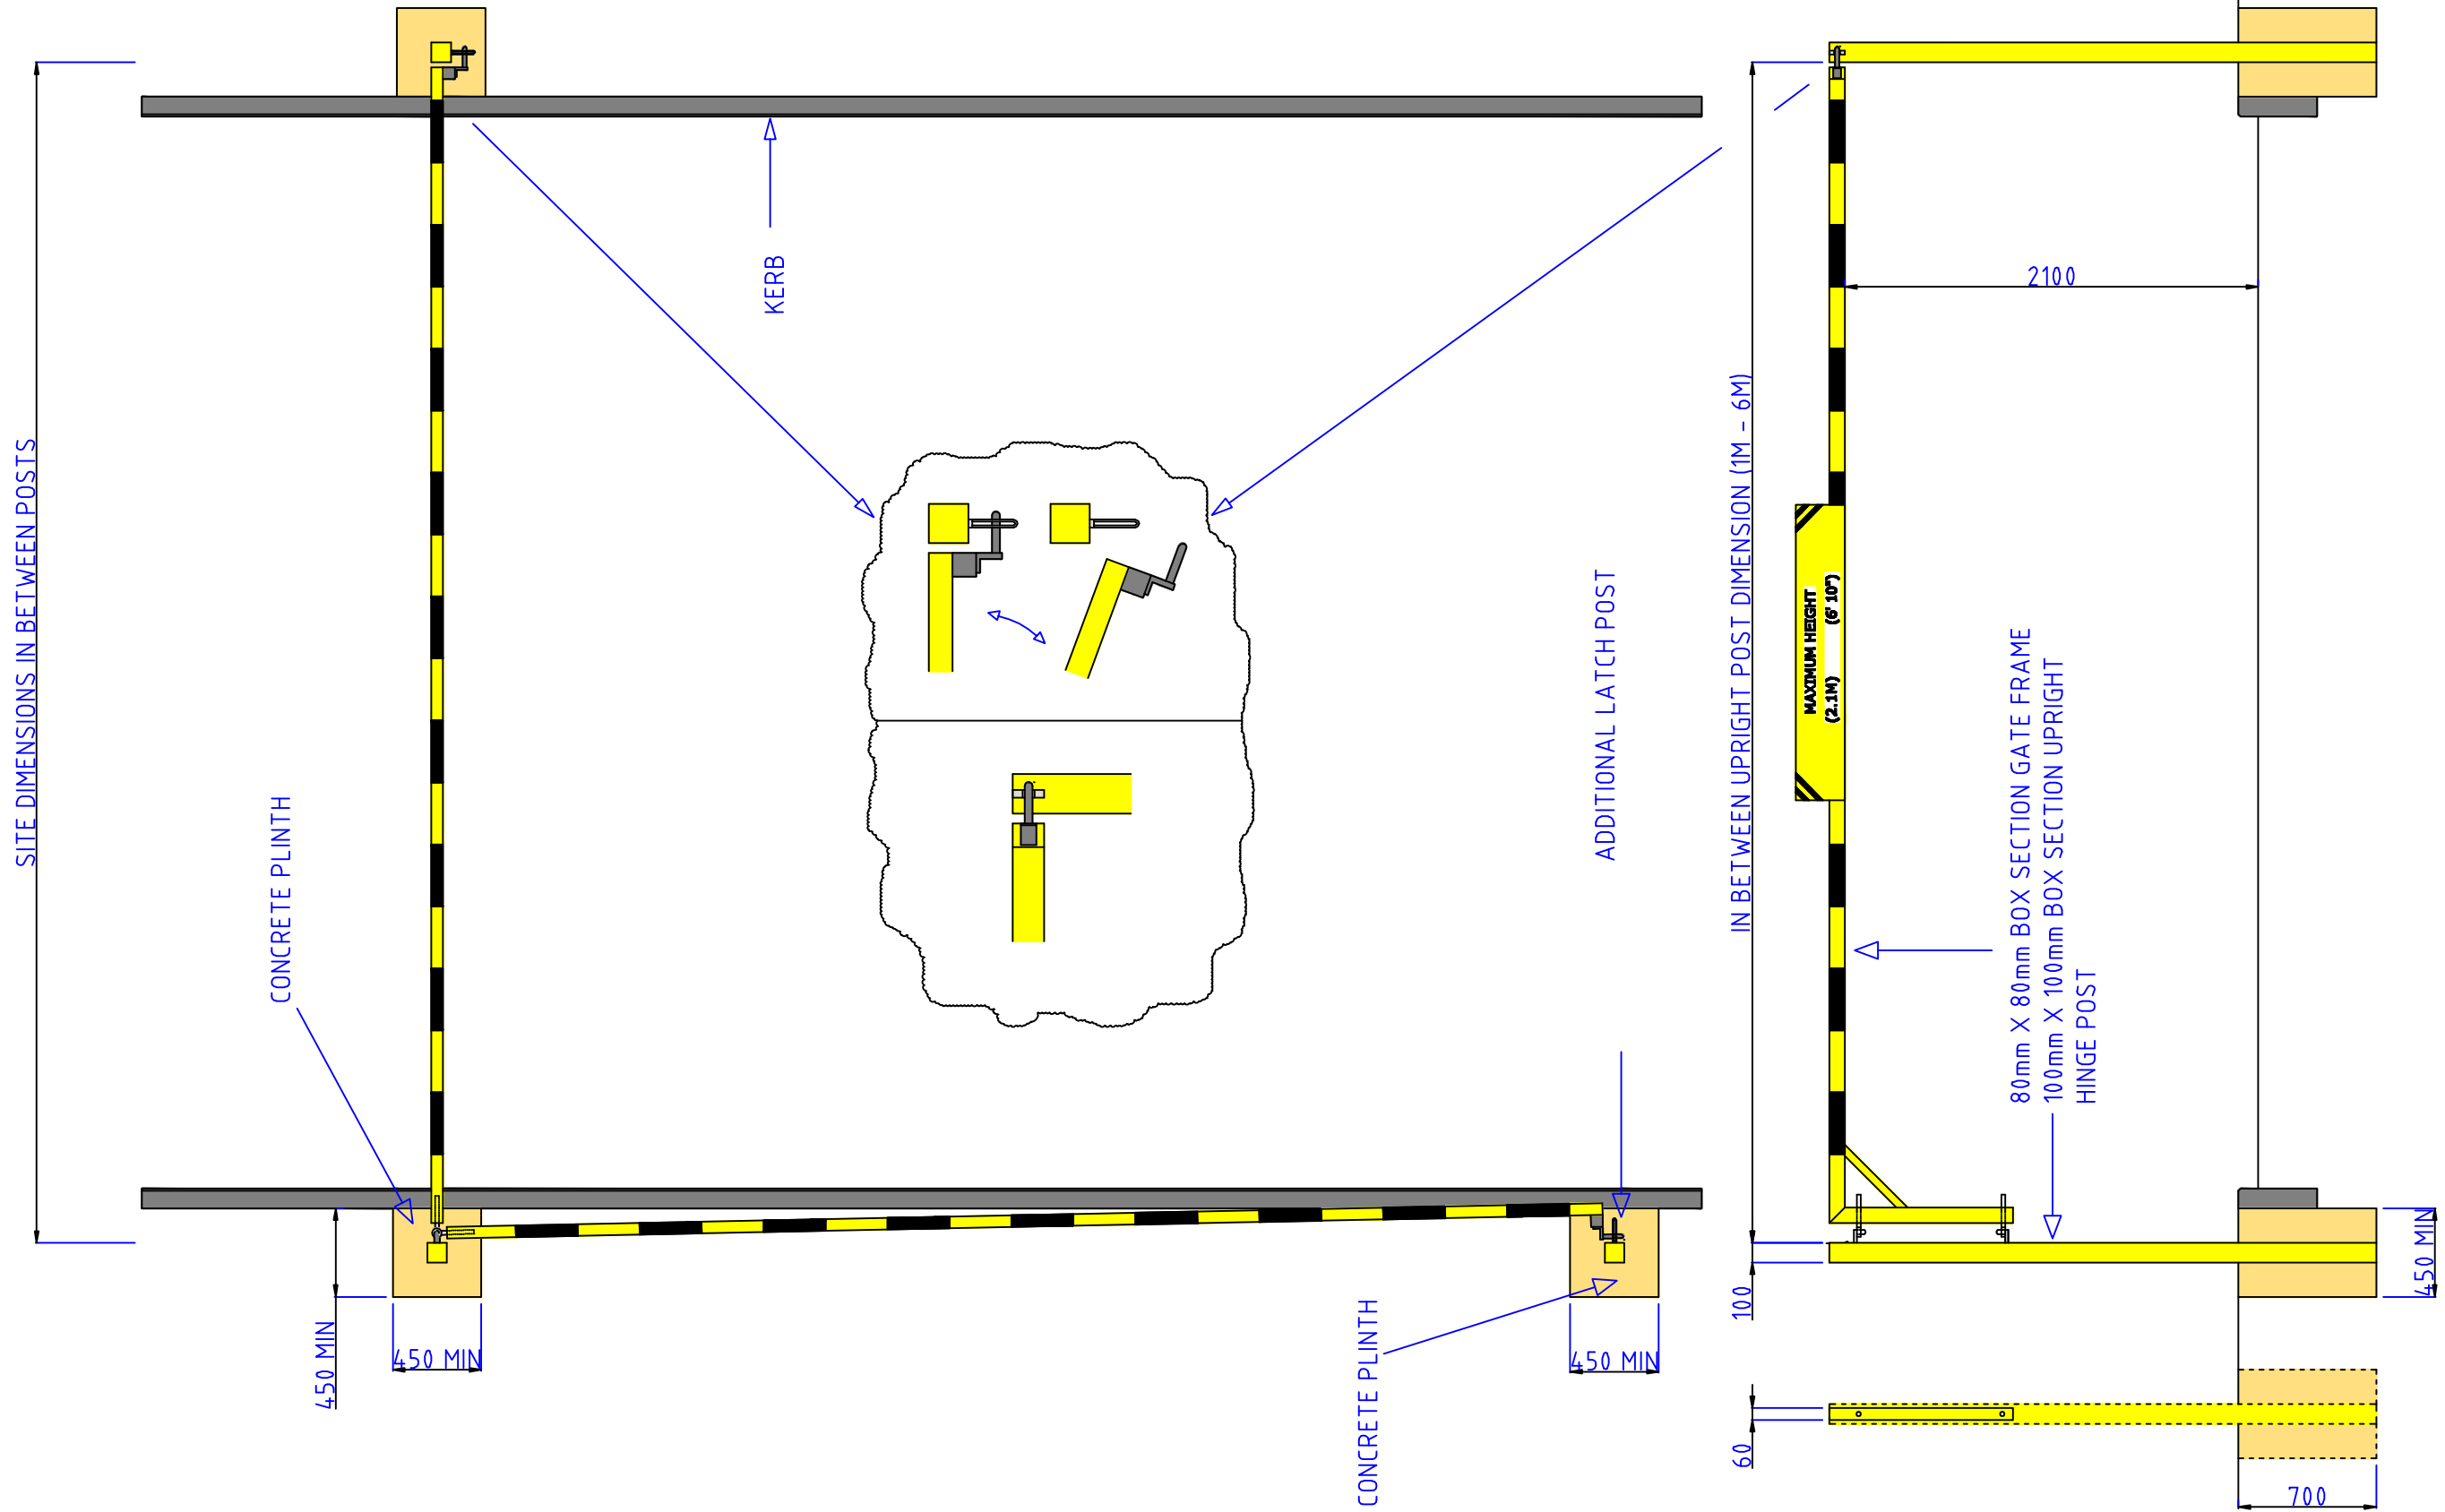

UNIT 1, KINGSBURY LINK,
TRINITY ROAD, TAMWORTH,
STAFFORDSHIRE, B76 9EB
TEL: 01675 471122, FAX: 01675 471133
E-MAIL: sales@parkingfacilities.co.uk

DRAWN BY : STUART RUSSELL
DATE : 09/03/2009
SCALE : SCHEMATIC

TITLE : PF5600 SINGLE LEAF HEIGHT RESTRICTOR CAST IN

DRAWING NUMBER : PF5600-SC REVISION : 1