



PF5700 SWINGING ACCESS GATE

SITE DIMENSIONS IN BETWEEN POSTS

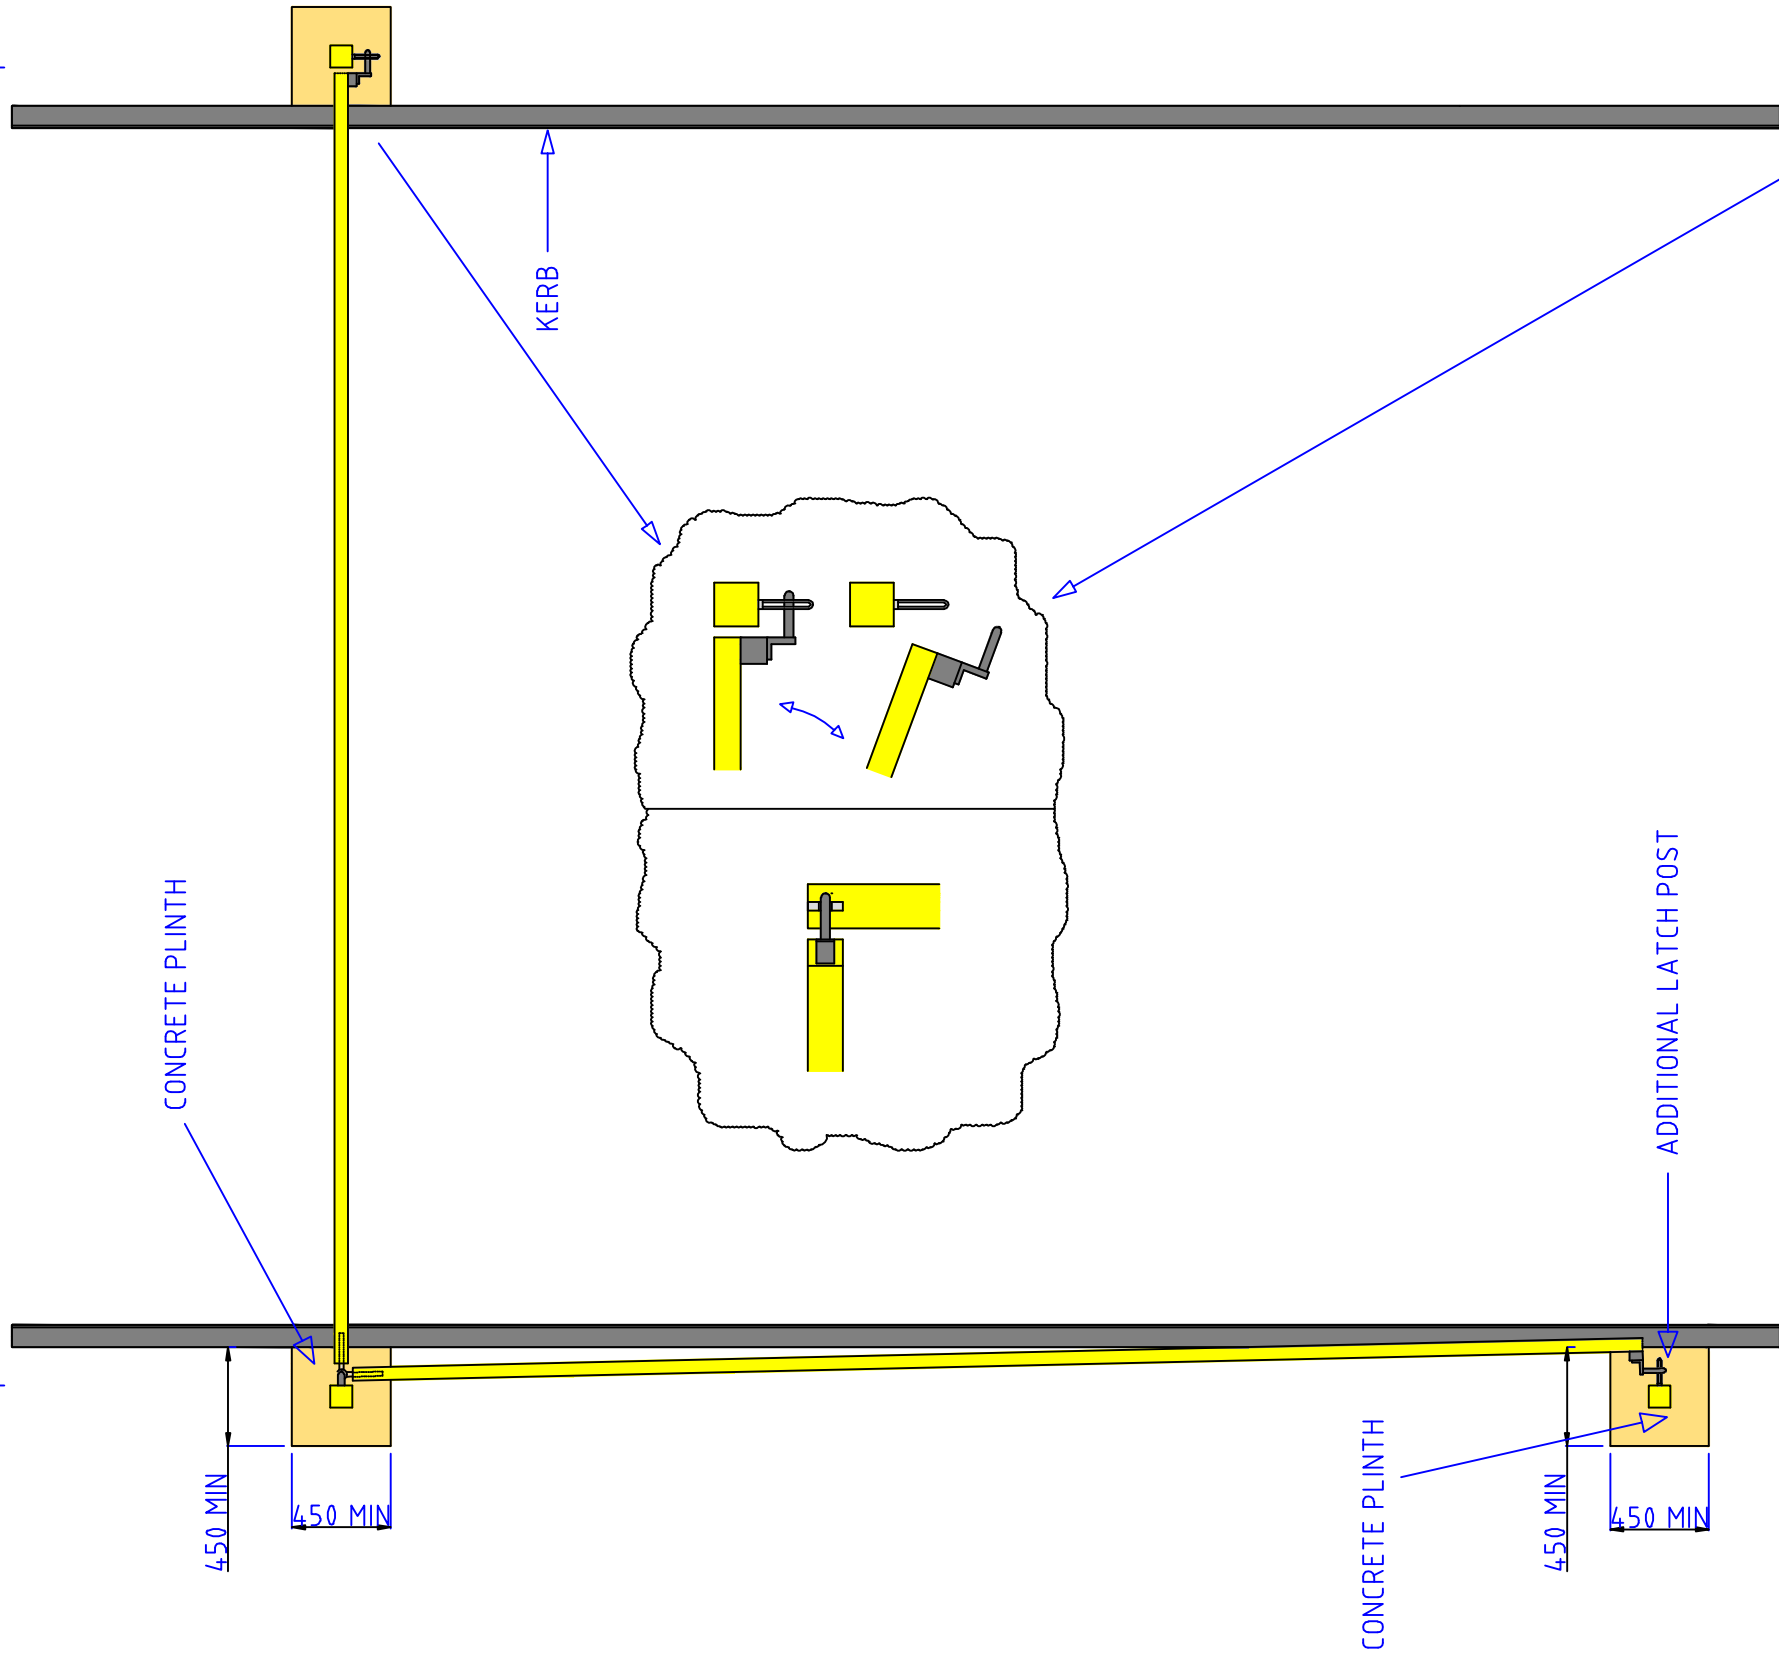

IN BETWEEN UPRIGHT POST DIMENSION (1M - 6M)

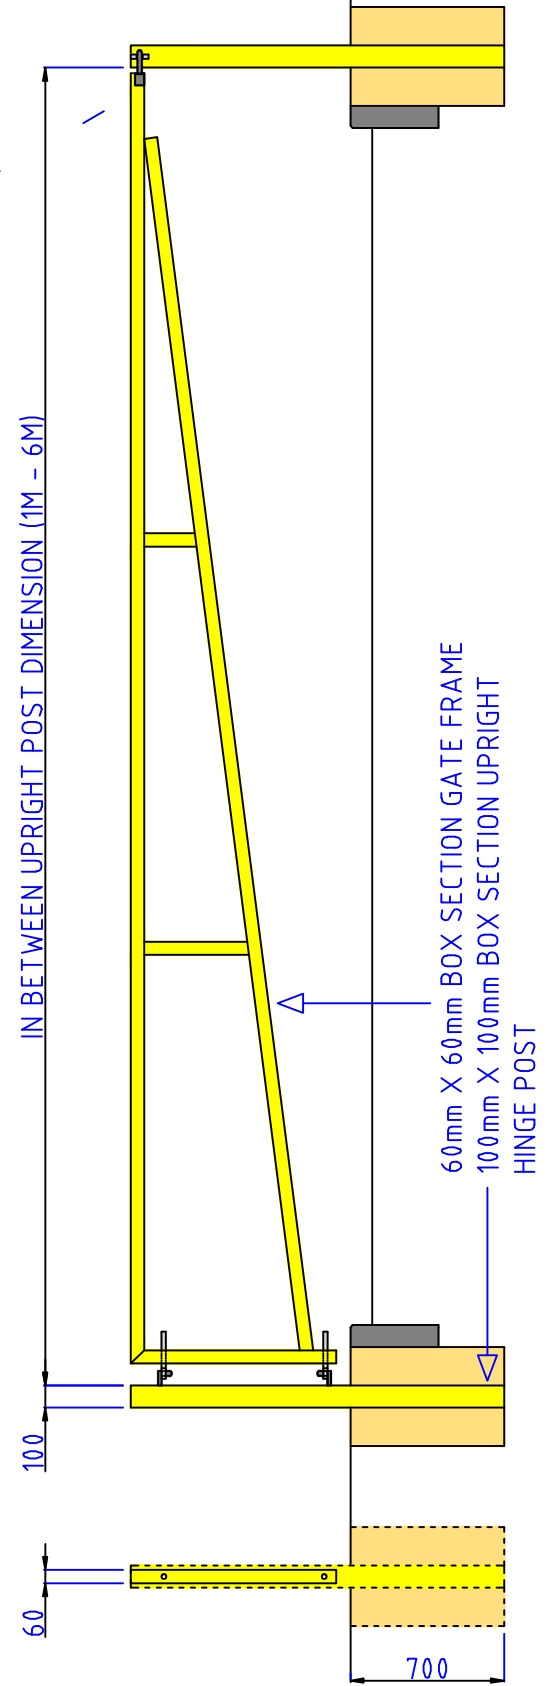

UNIT 1, KINGSBURY LINK,  
TRINITY ROAD, TAMWORTH,  
STAFFORDSHIRE, B76 9EB  
TEL: 01675 471122, FAX: 01675 471133  
E-MAIL: sales@parkingfacilities.co.uk

DRAWN BY : STUART RUSSELL  
DATE : 19/12/2008  
SCALE : SCHEMATIC

TITLE : PF5700 SINGLE LEAF SWINGING ACCESS GATE CAST IN

DRAWING NUMBER : PF5700-SC REVISION : 1