
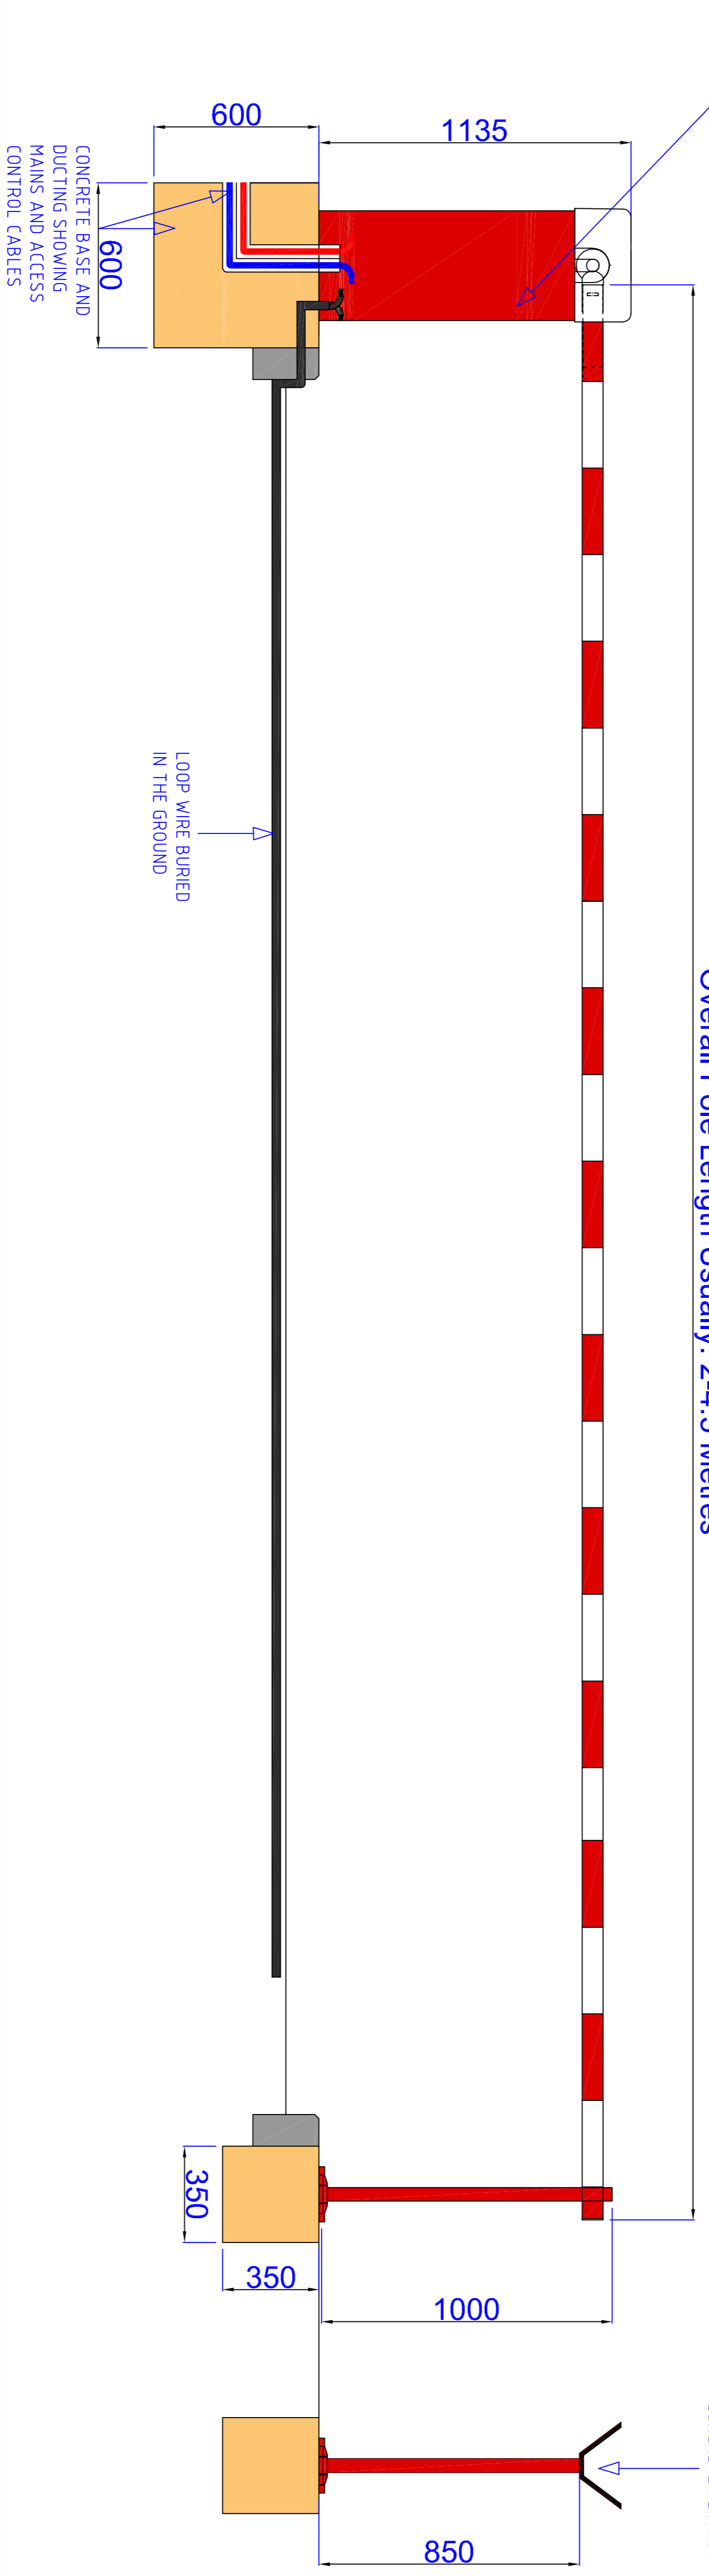



PF6000S AUTOMATIC RAISE ARM BARRIER  
 SITE DIMENSIONS BETWEEN KERBS

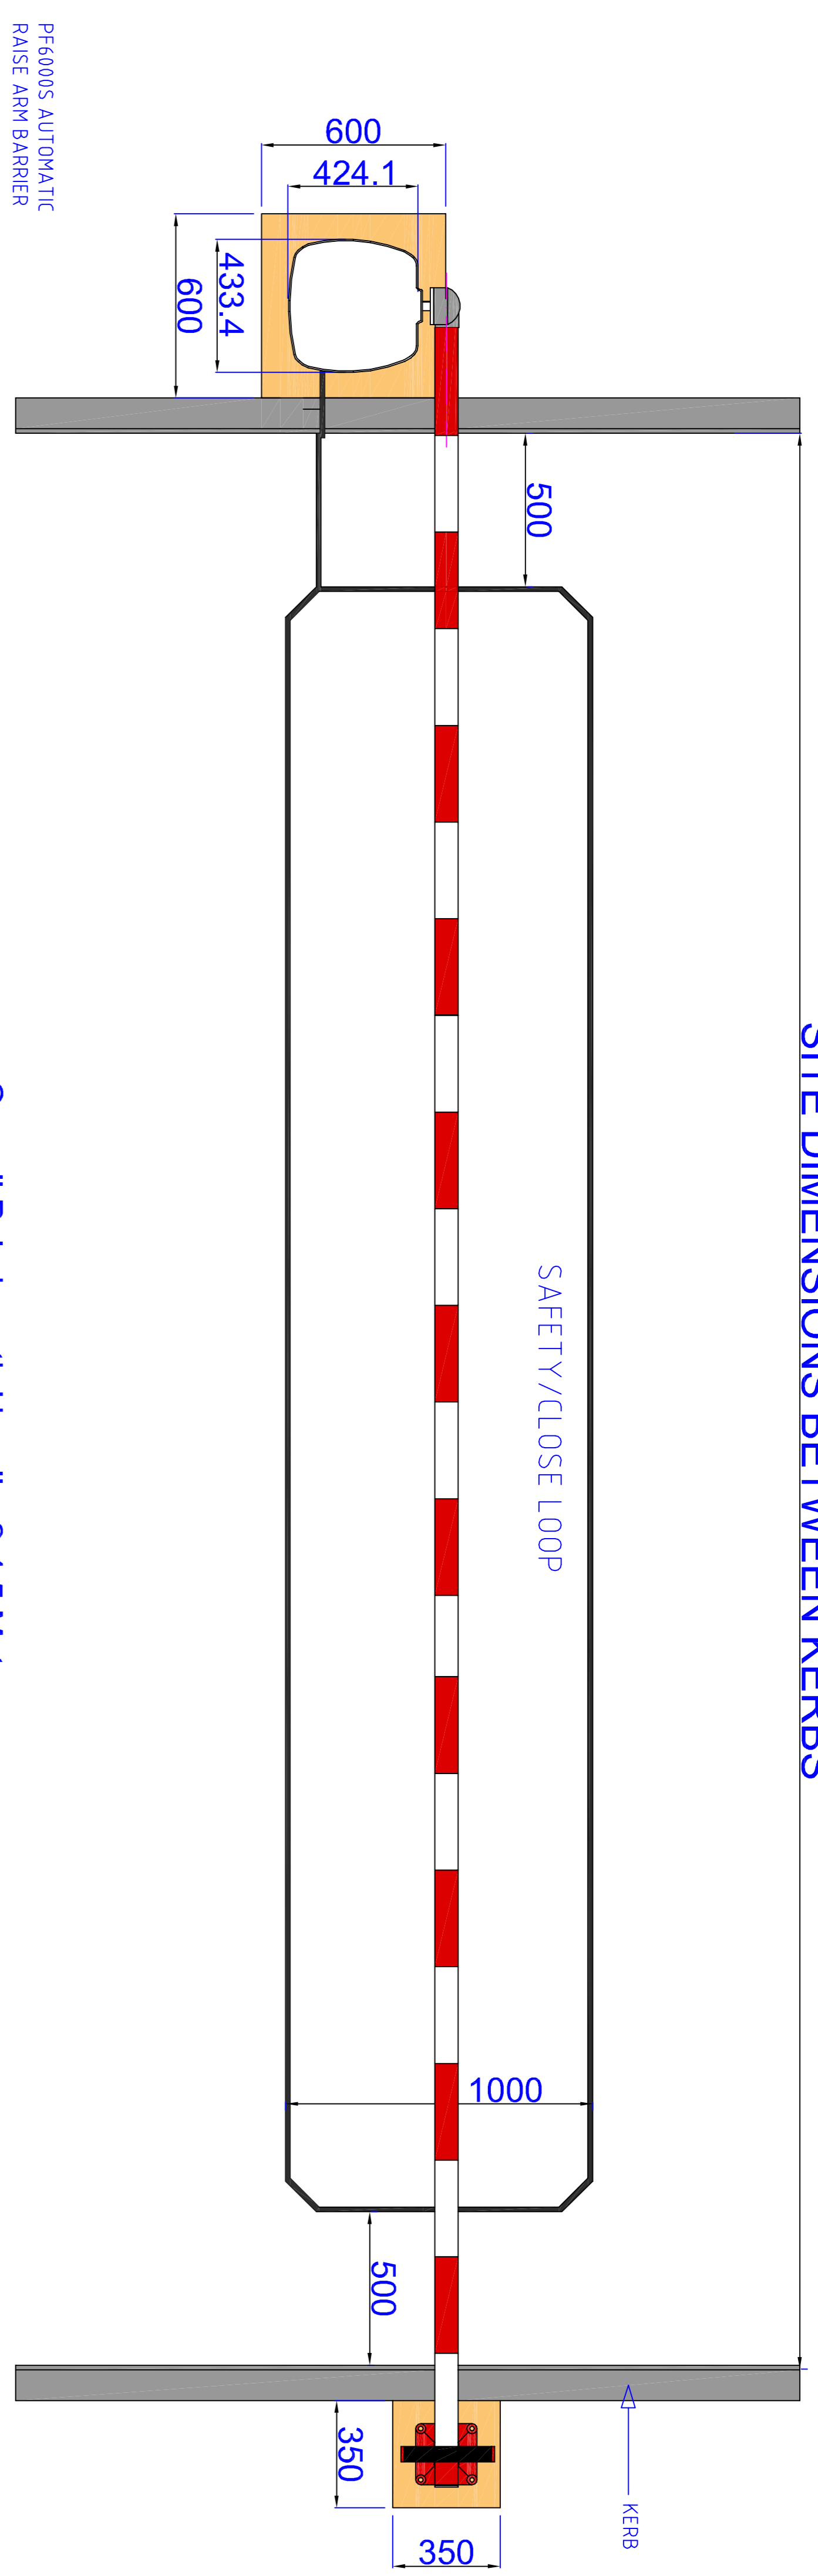

POLE OPTION 1:

Barrier Pole

BOTTOM SKIRT

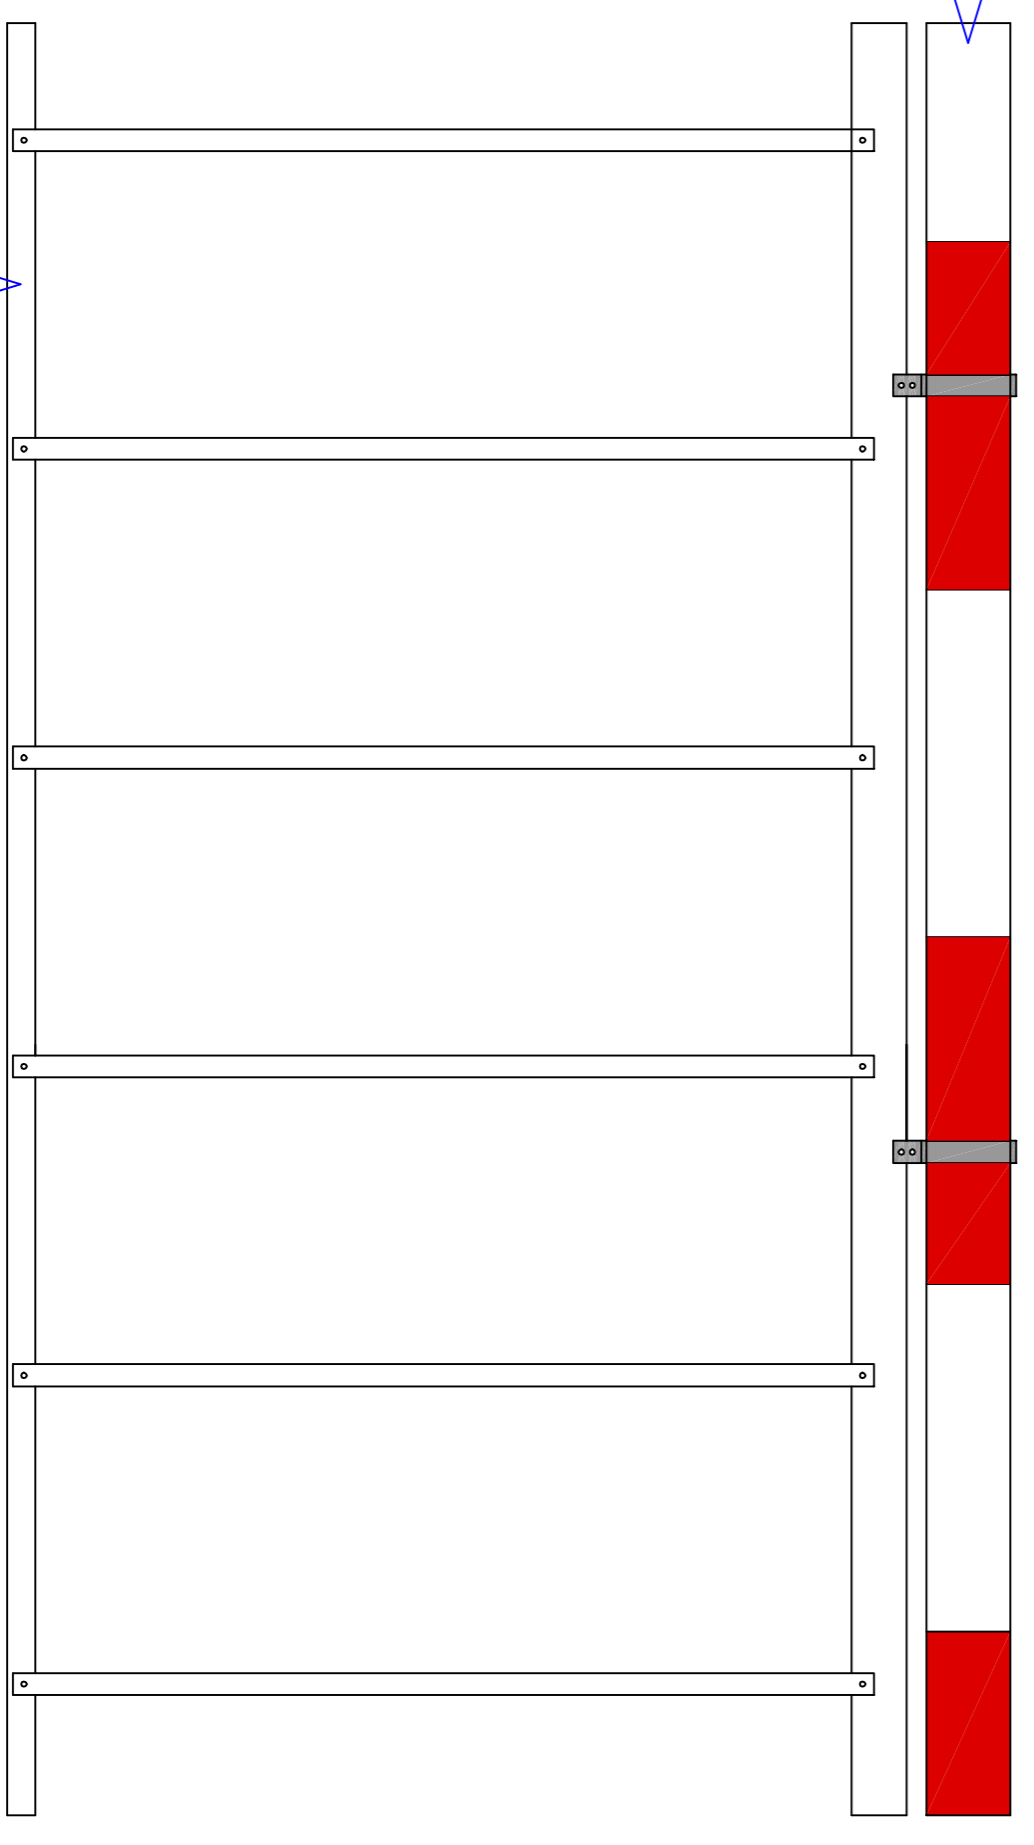

Bottom Skirt

General Notes

KEY POINTS:

POWER REQUIREMENTS:

11.		
10.		
9.		
8.		
7.		
6.		
5.		
4.		
3.		
2.		
1.	Revision A	00/00/00
No.	Revision/Issue	Date

**PARKING**  
 Total Traffic Control Solutions  
 Unit 1, Kingsley  
 Sturminster Newton, Dorset  
 Telephone: 01827 870250 Fax: 01827 870251  
 www.parkingfacilities.co.uk Email: sales@parkingfacilities.co.uk

PRINT NAME:  
 SIGNATURE:

Dwg Number: PF6000S Barrier  
 Date: 00/00/0000  
 Drawn By: Graham Bowen