

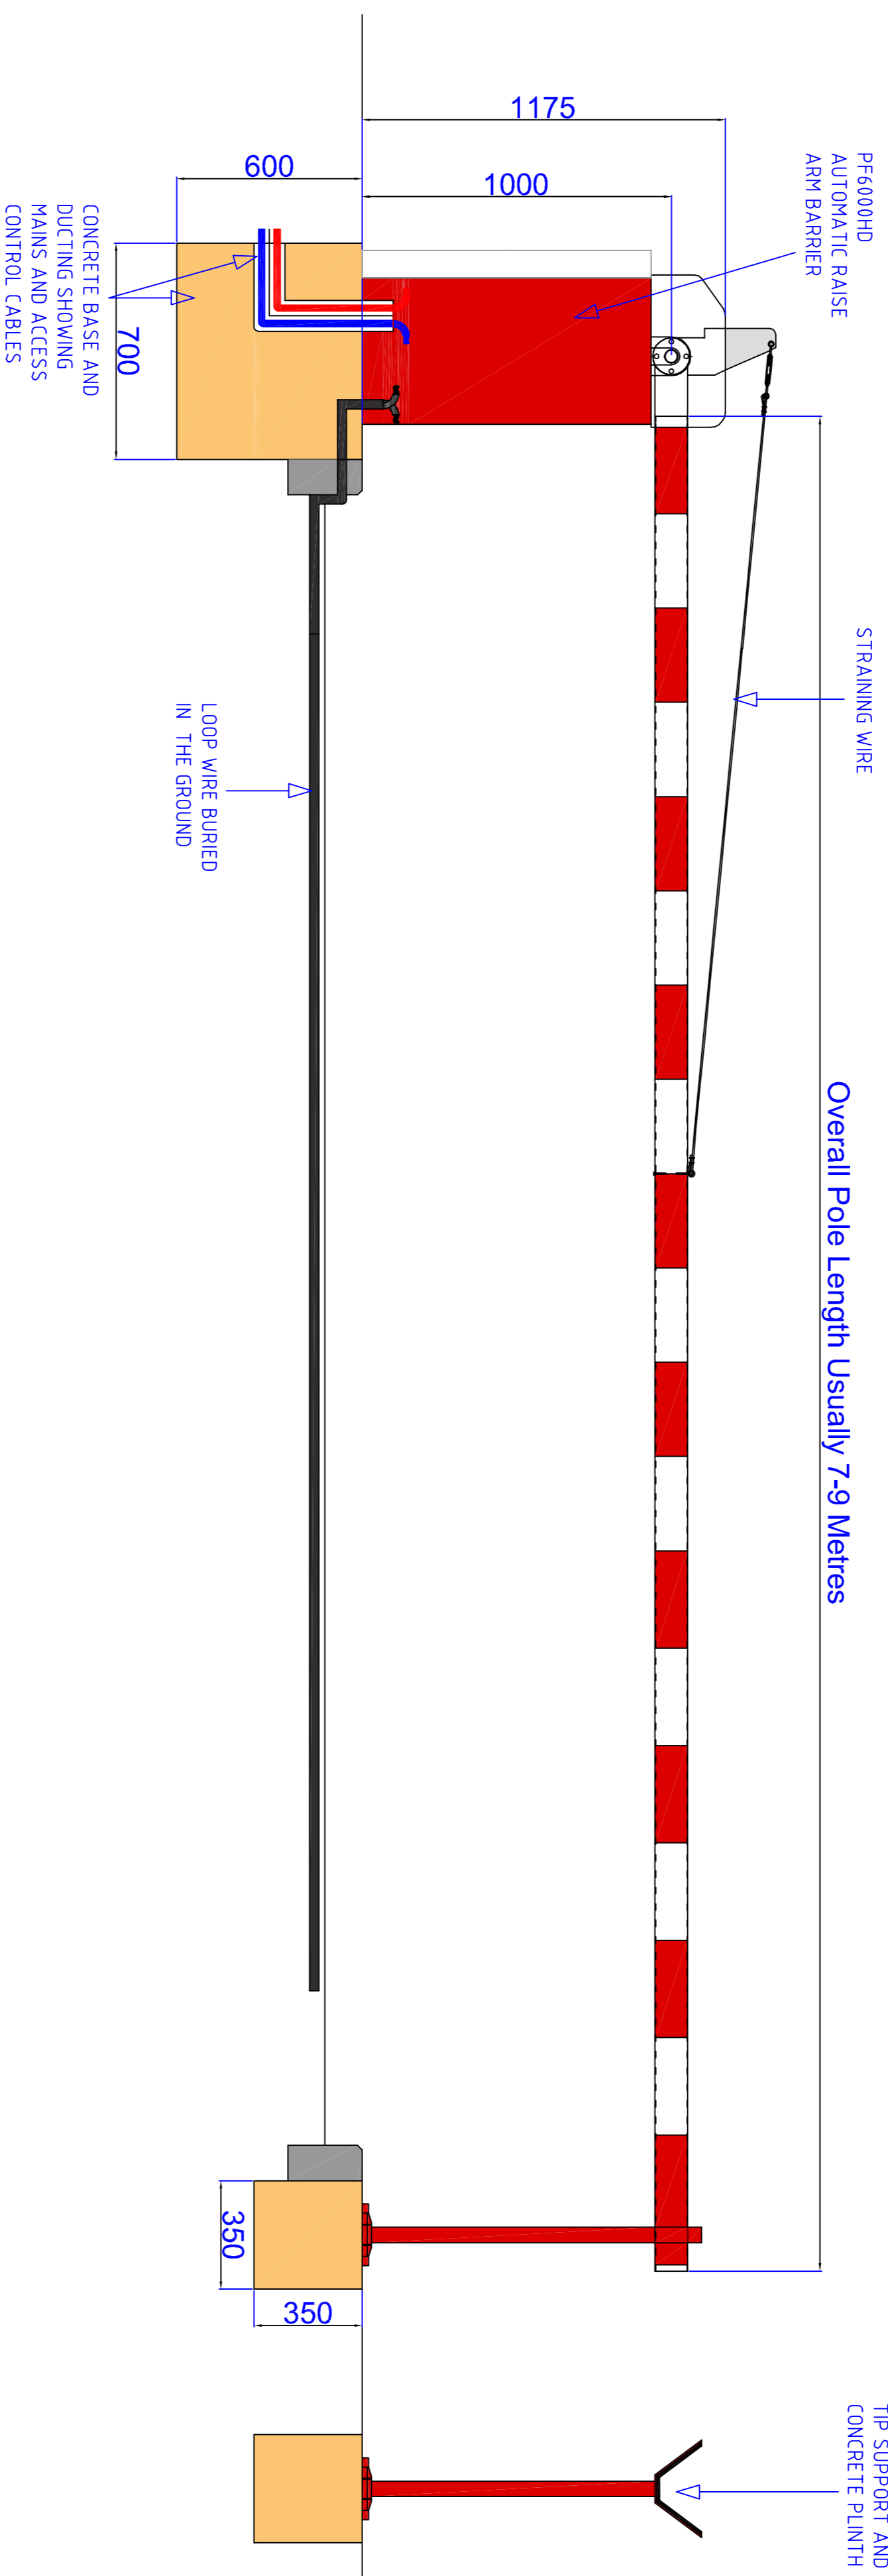


SITE DIMENSIONS BETWEEN KERBS

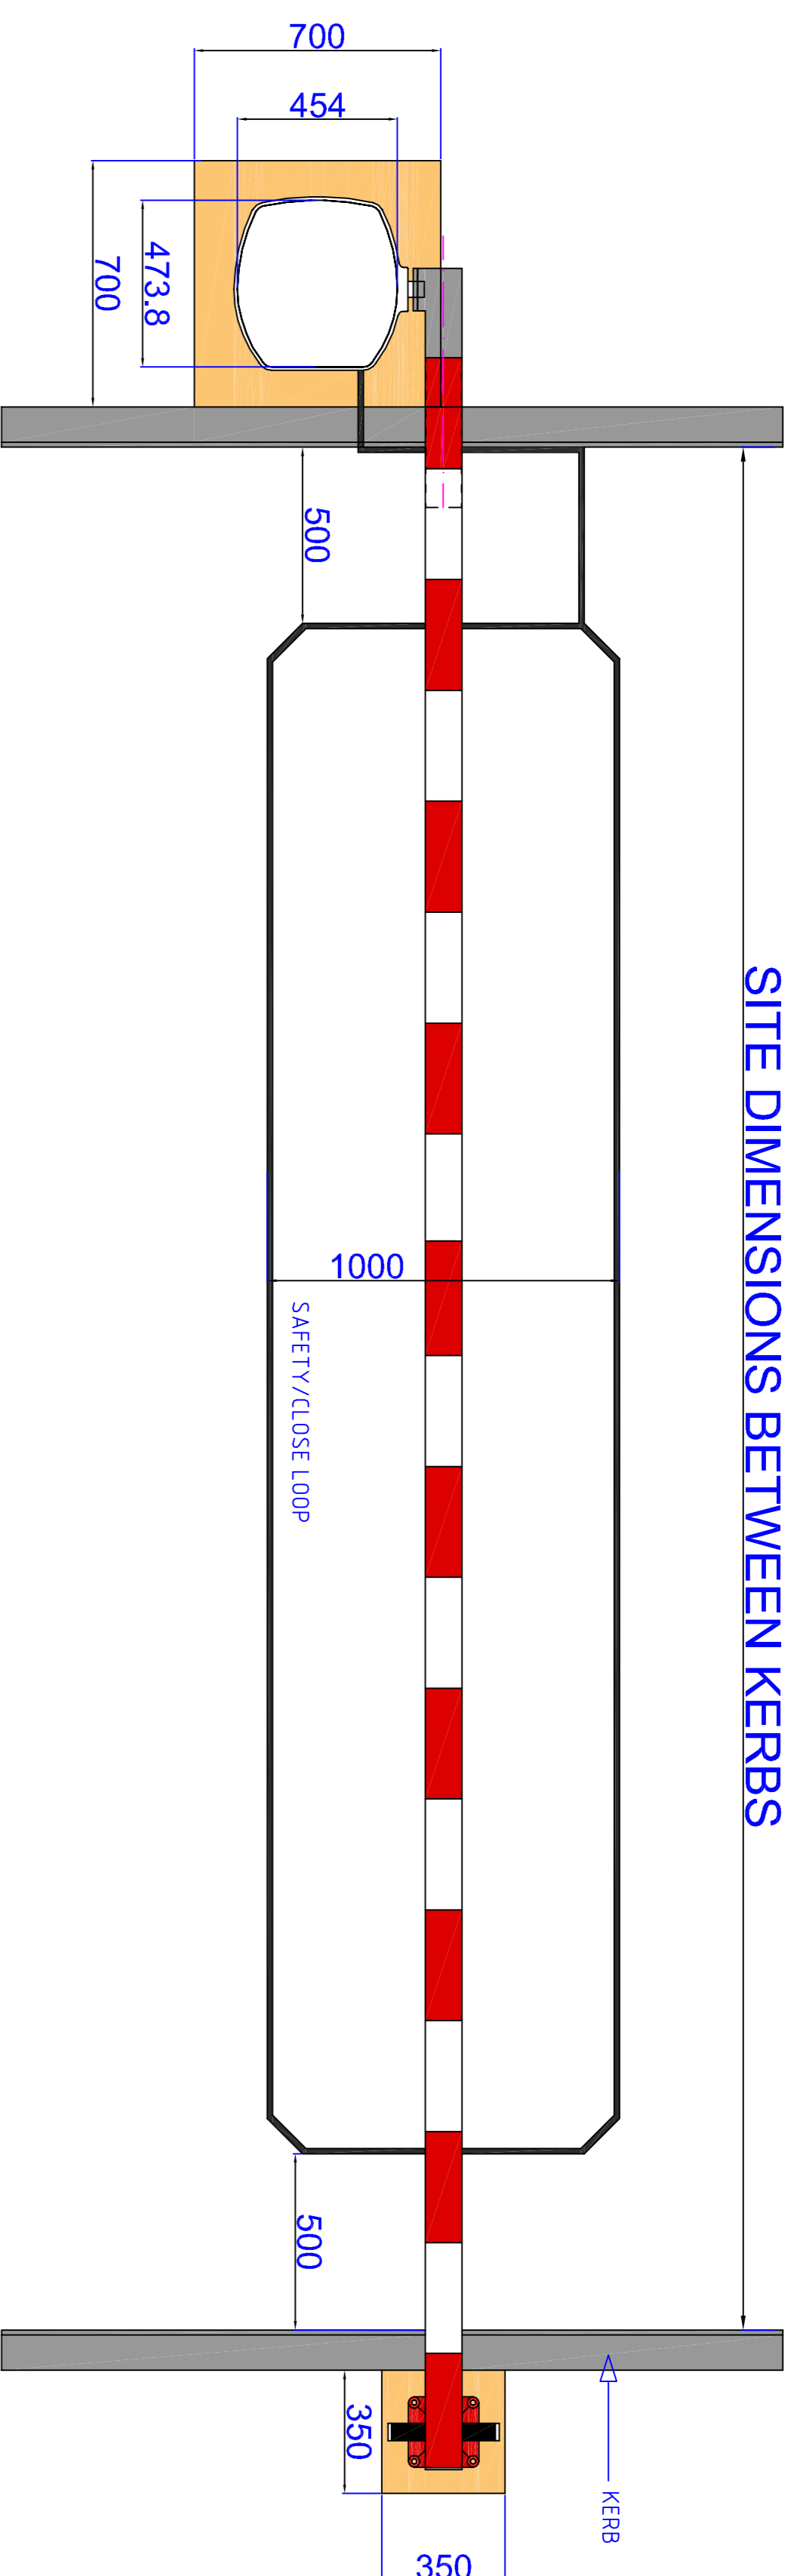


POLE OPTION 1:

BOTTOM SKIRT

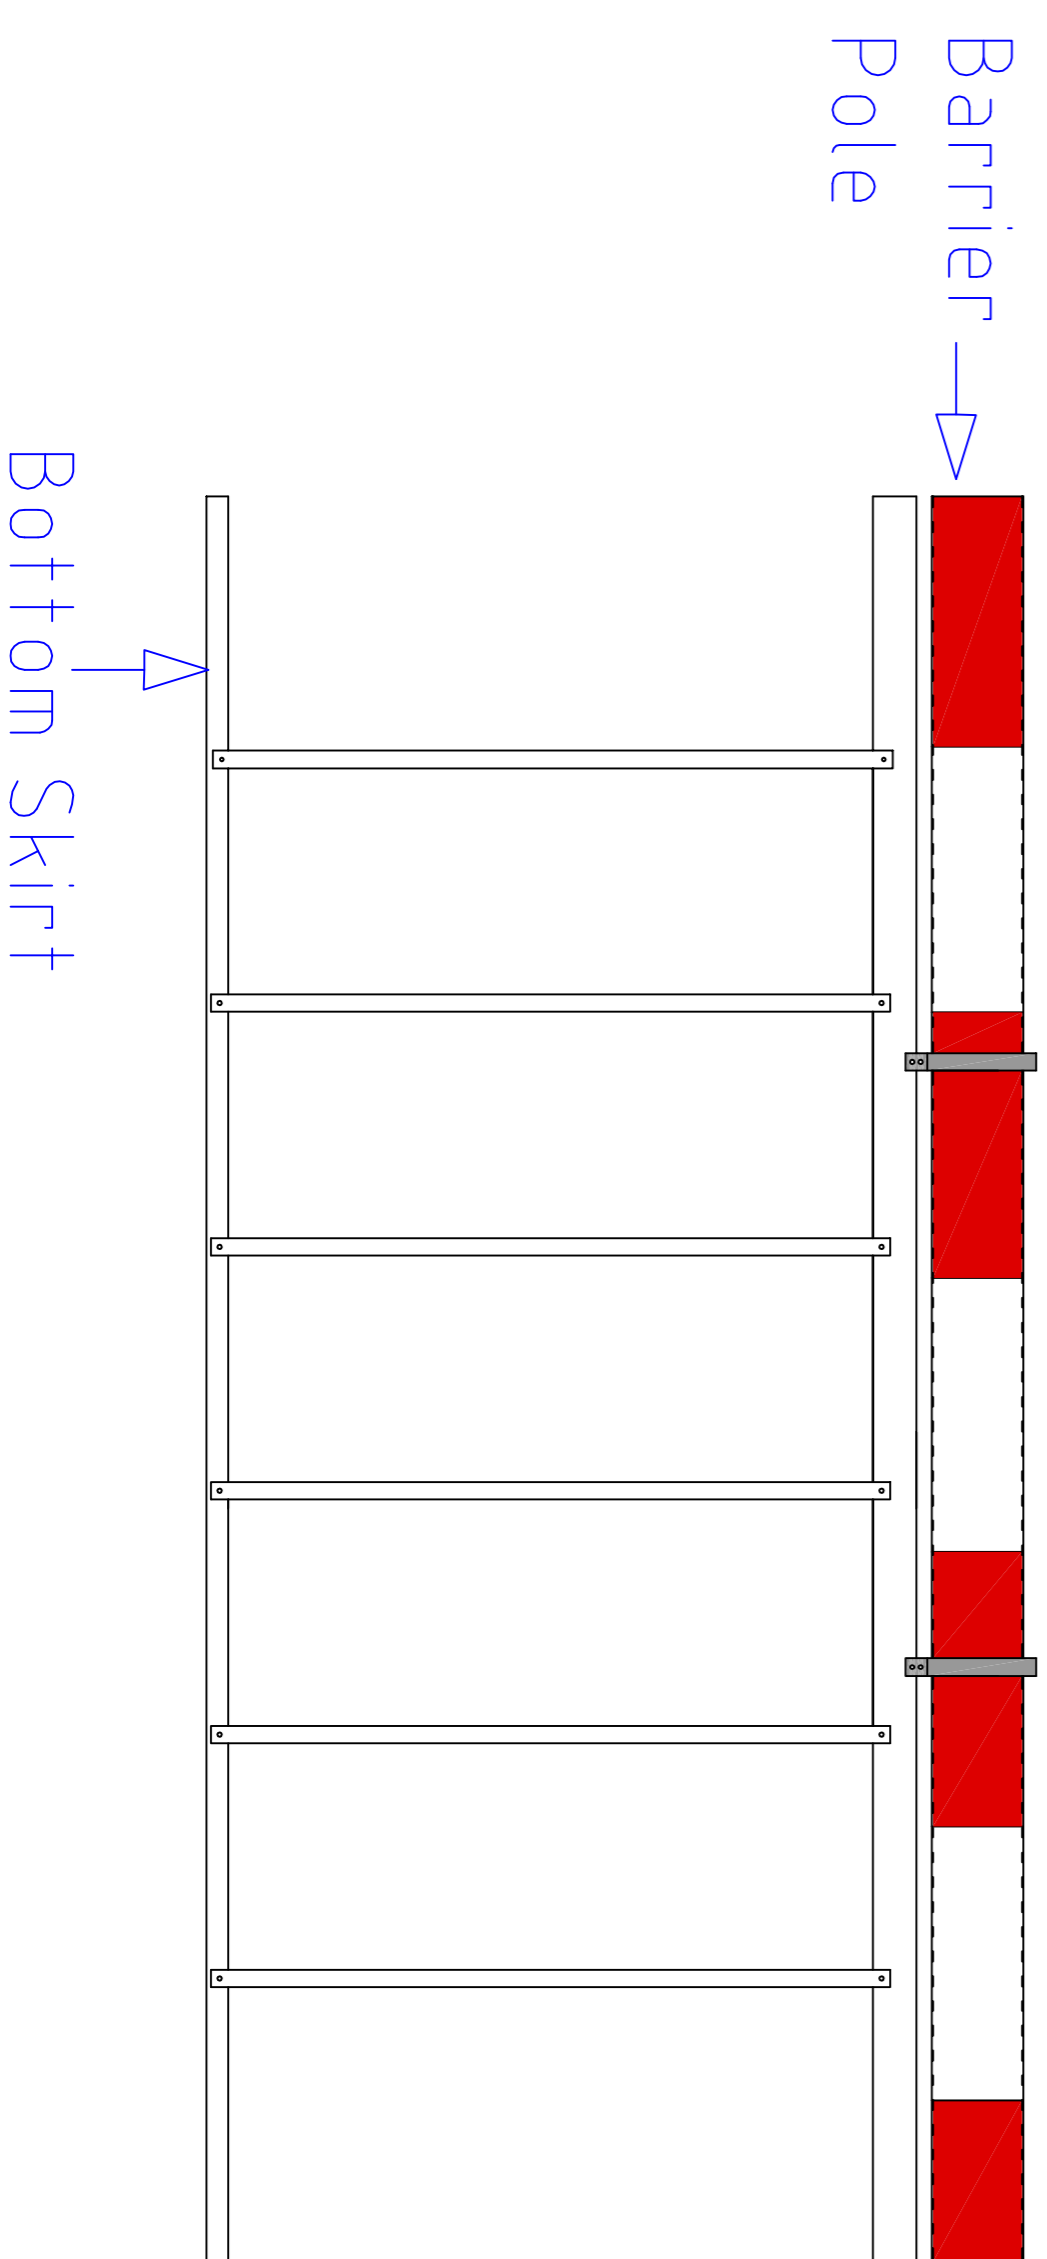

POLE OPTION 2:

HIBAR

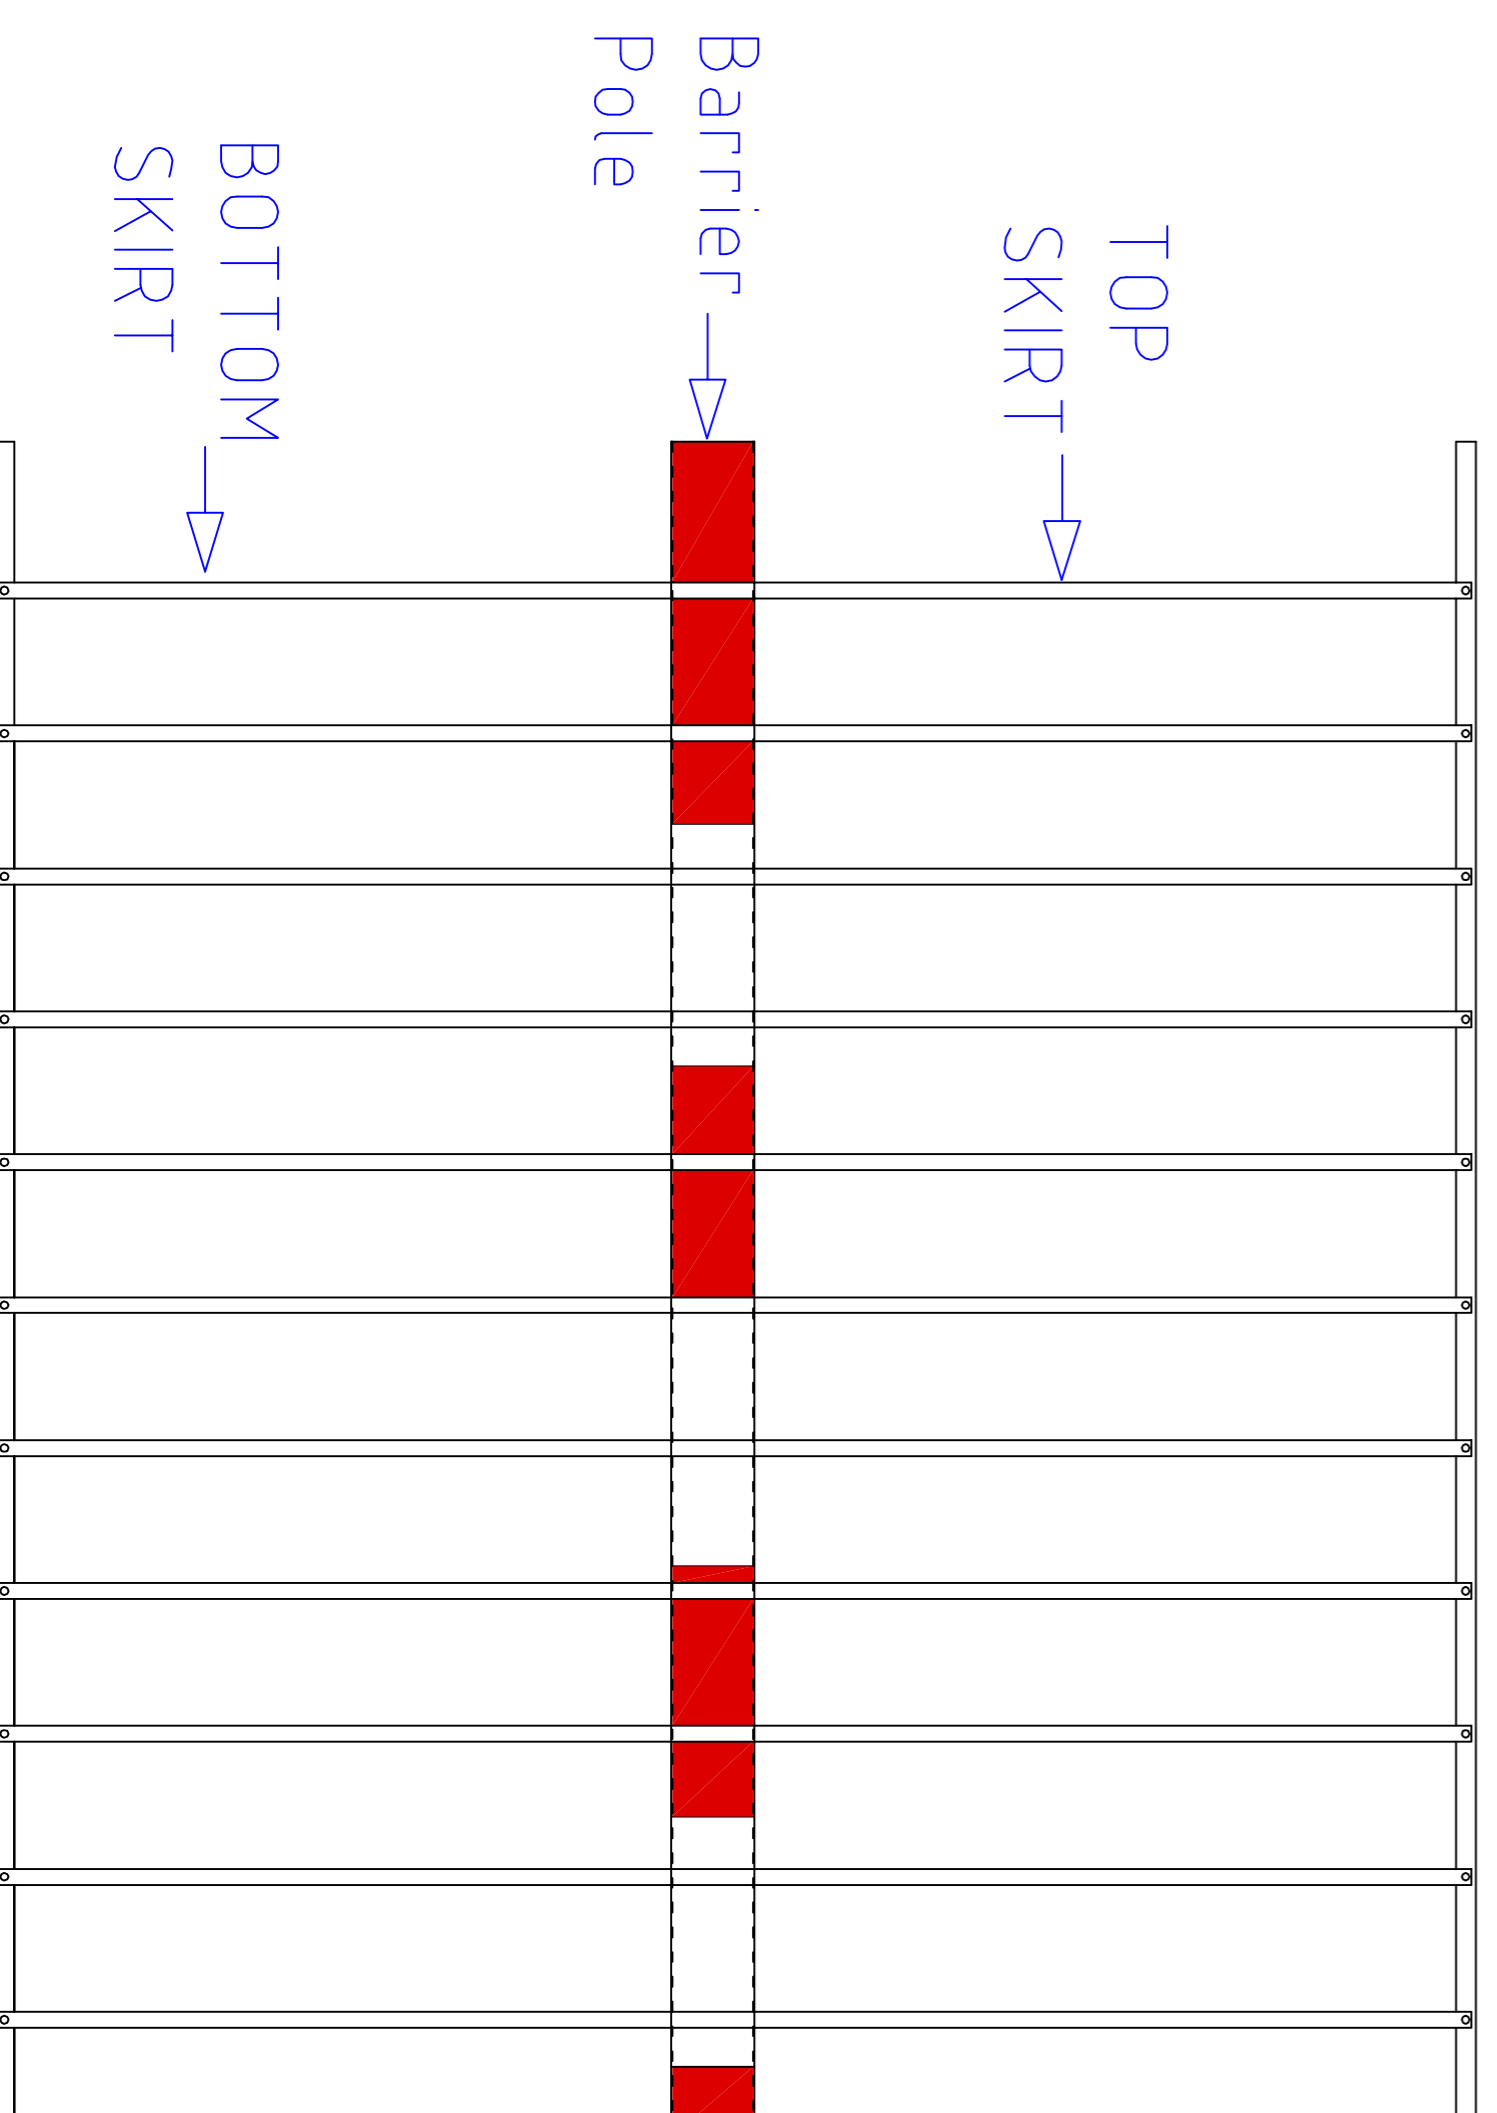

General Notes

KEY POINTS:

POWER REQUIREMENTS:

11.		
10.		
9.		
8.		
7.		
6.		
5.		
4.		
3.		
2.		
1.	Revision A	00/00/00
No.	Revision/Issue	Date

PARKING
Facilities Limited
 Total Traffic Control Solutions
 Unit 1, Kingsbridge
 Southcliffe B78 2EX, Timonah
 Telephone: 01827 870250 Fax: 01827 870251
 www.parkingfacilities.co.uk Email: sales@parkingfacilities.co.uk

PRINT NAME: _____
 SIGNATURE: _____

Dwg Number: PF6000HD Barrier
 Date: 00/00/0000
 Drawn By: Graham Bowen