



PF6000HD-19 AUTOMATIC RAISE ARM BARRIER RIGHT HANDED

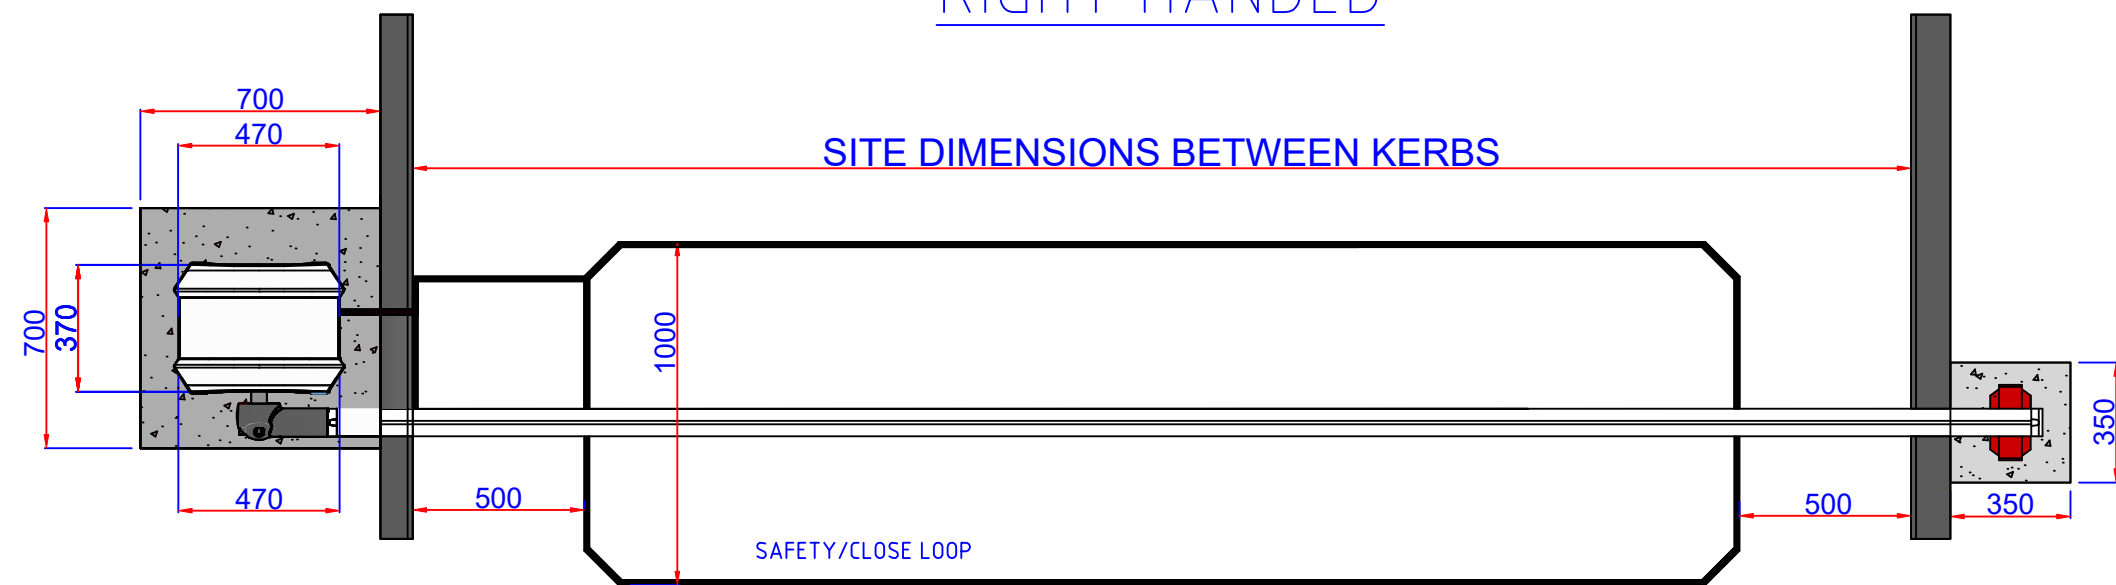

OUTSIDE OF SITE

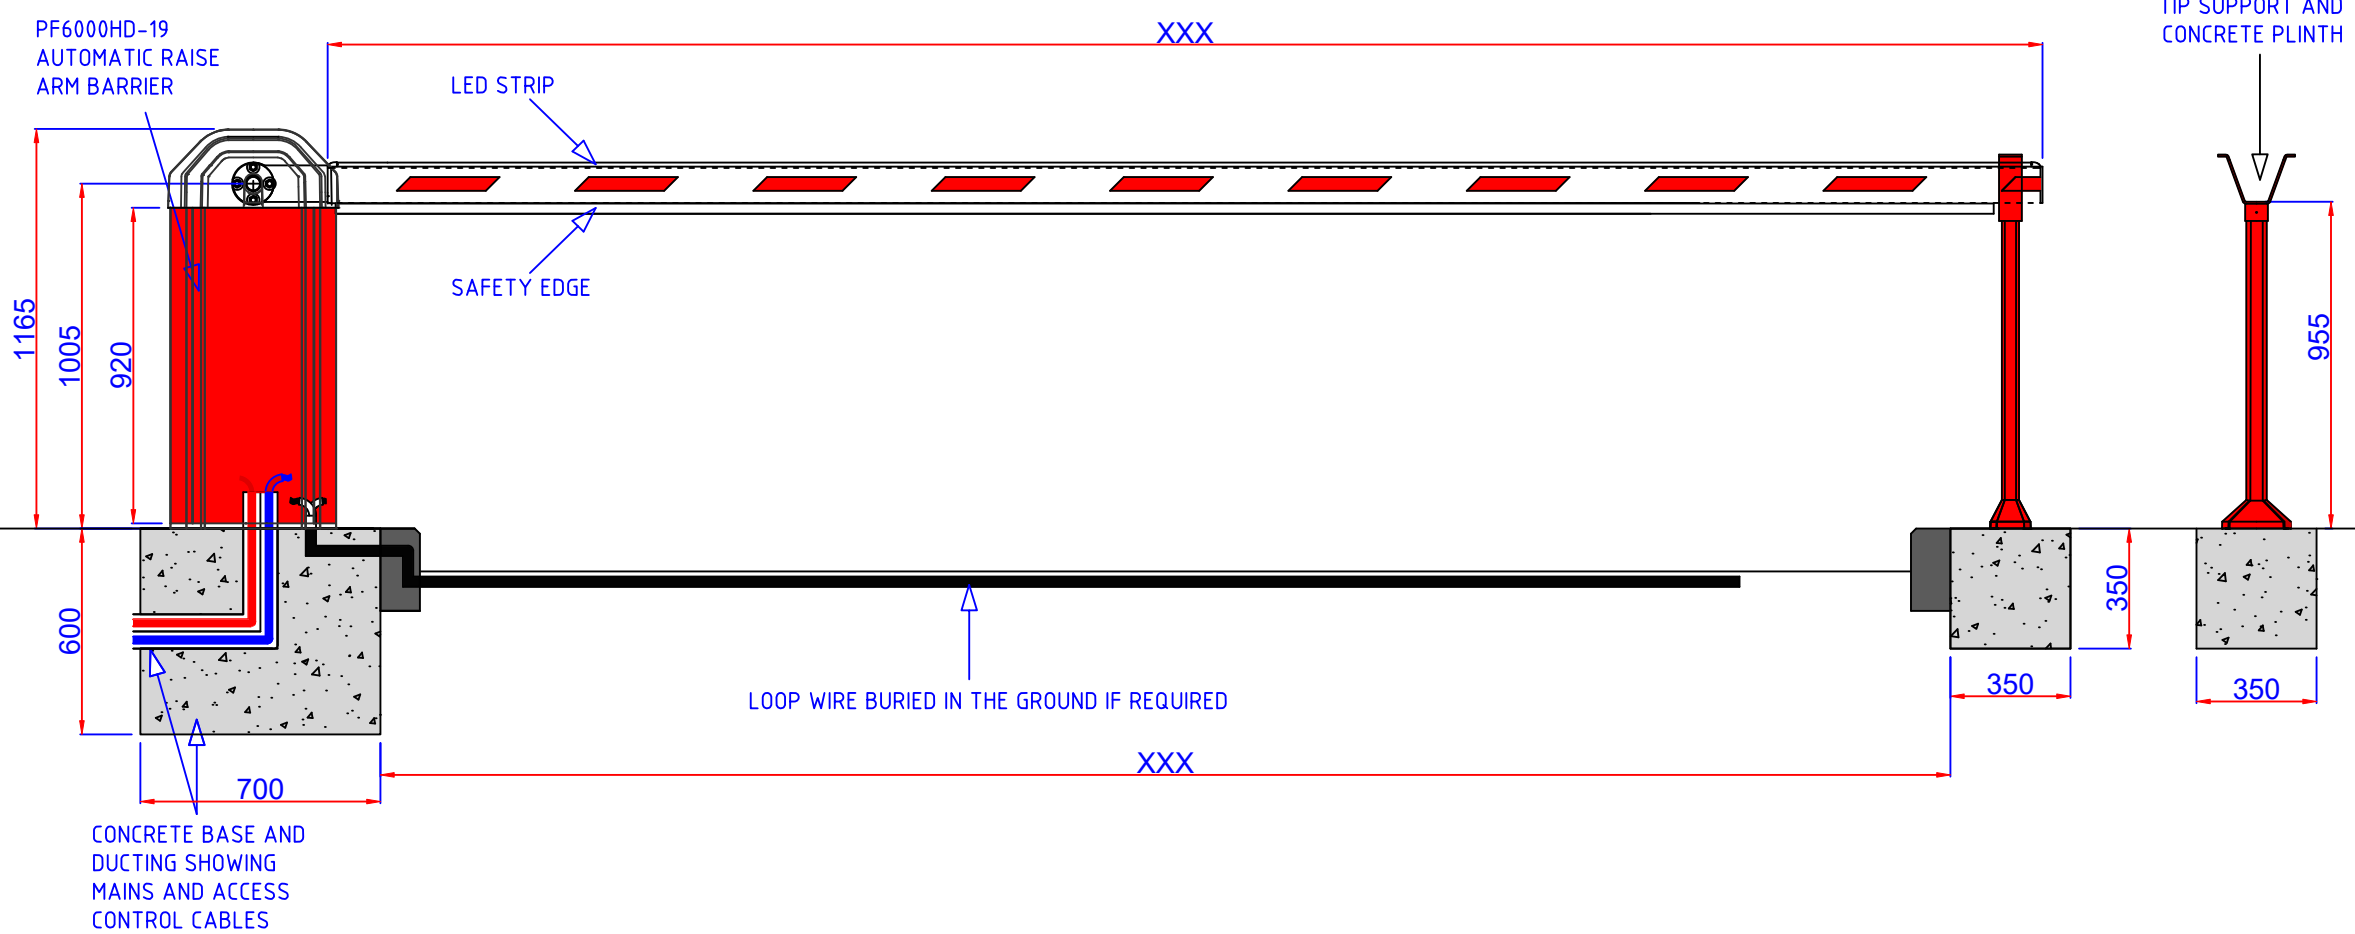

| | | |
|---|----------------|--|
| GENERAL NOTES | | |
| 1.FOUNDATIONS MUST BE LEVEL/IN-LINE. 2.BARRIER MUST RUN LEVEL. 3.IF IN DOUBT, PLEASE ASK! | | |
| DIMENSIONS & SPECIFICATIONS | | |
| FOUNDATIONS: RECOMMENDED CONCRETE C40 MIX S/B/LUX: HEAVY DUTY: L = 600mm. L = 700mm. H = 600mm. H = 600mm. W = 600mm. W = 700mm. | | |
| POWER REQUIREMENTS | | |
| 240v SINGLE PHASE SUPPLY, 50hz 10A MCB, or 300mA RCD Type C Breaker | | |
| BOLT INFORMATION | | |
| INCLUDED-- MAIN BARRIER: HEAVY DUTY: M16 BOLTS S/L/B: M12 BOLTS | | |
| OPTIONS | | |
| HI-BAR OPTION AVAILABLE (TOP & BOTTOM SKIRT) → | | |
| SKIRT OPTION AVAILABLE → | | |
| 1. | Revision 01 | |
| No. | Revision/Issue | |
| PF6000-19 HD, XM RH | | |
| ORDER REFERENCE: ORDER NUMBER: | | |
| Draw Number: | Sheet | |
| Date: | 1. | |