


PF5000HD-21 MANUAL RAISE ARM BARRIER

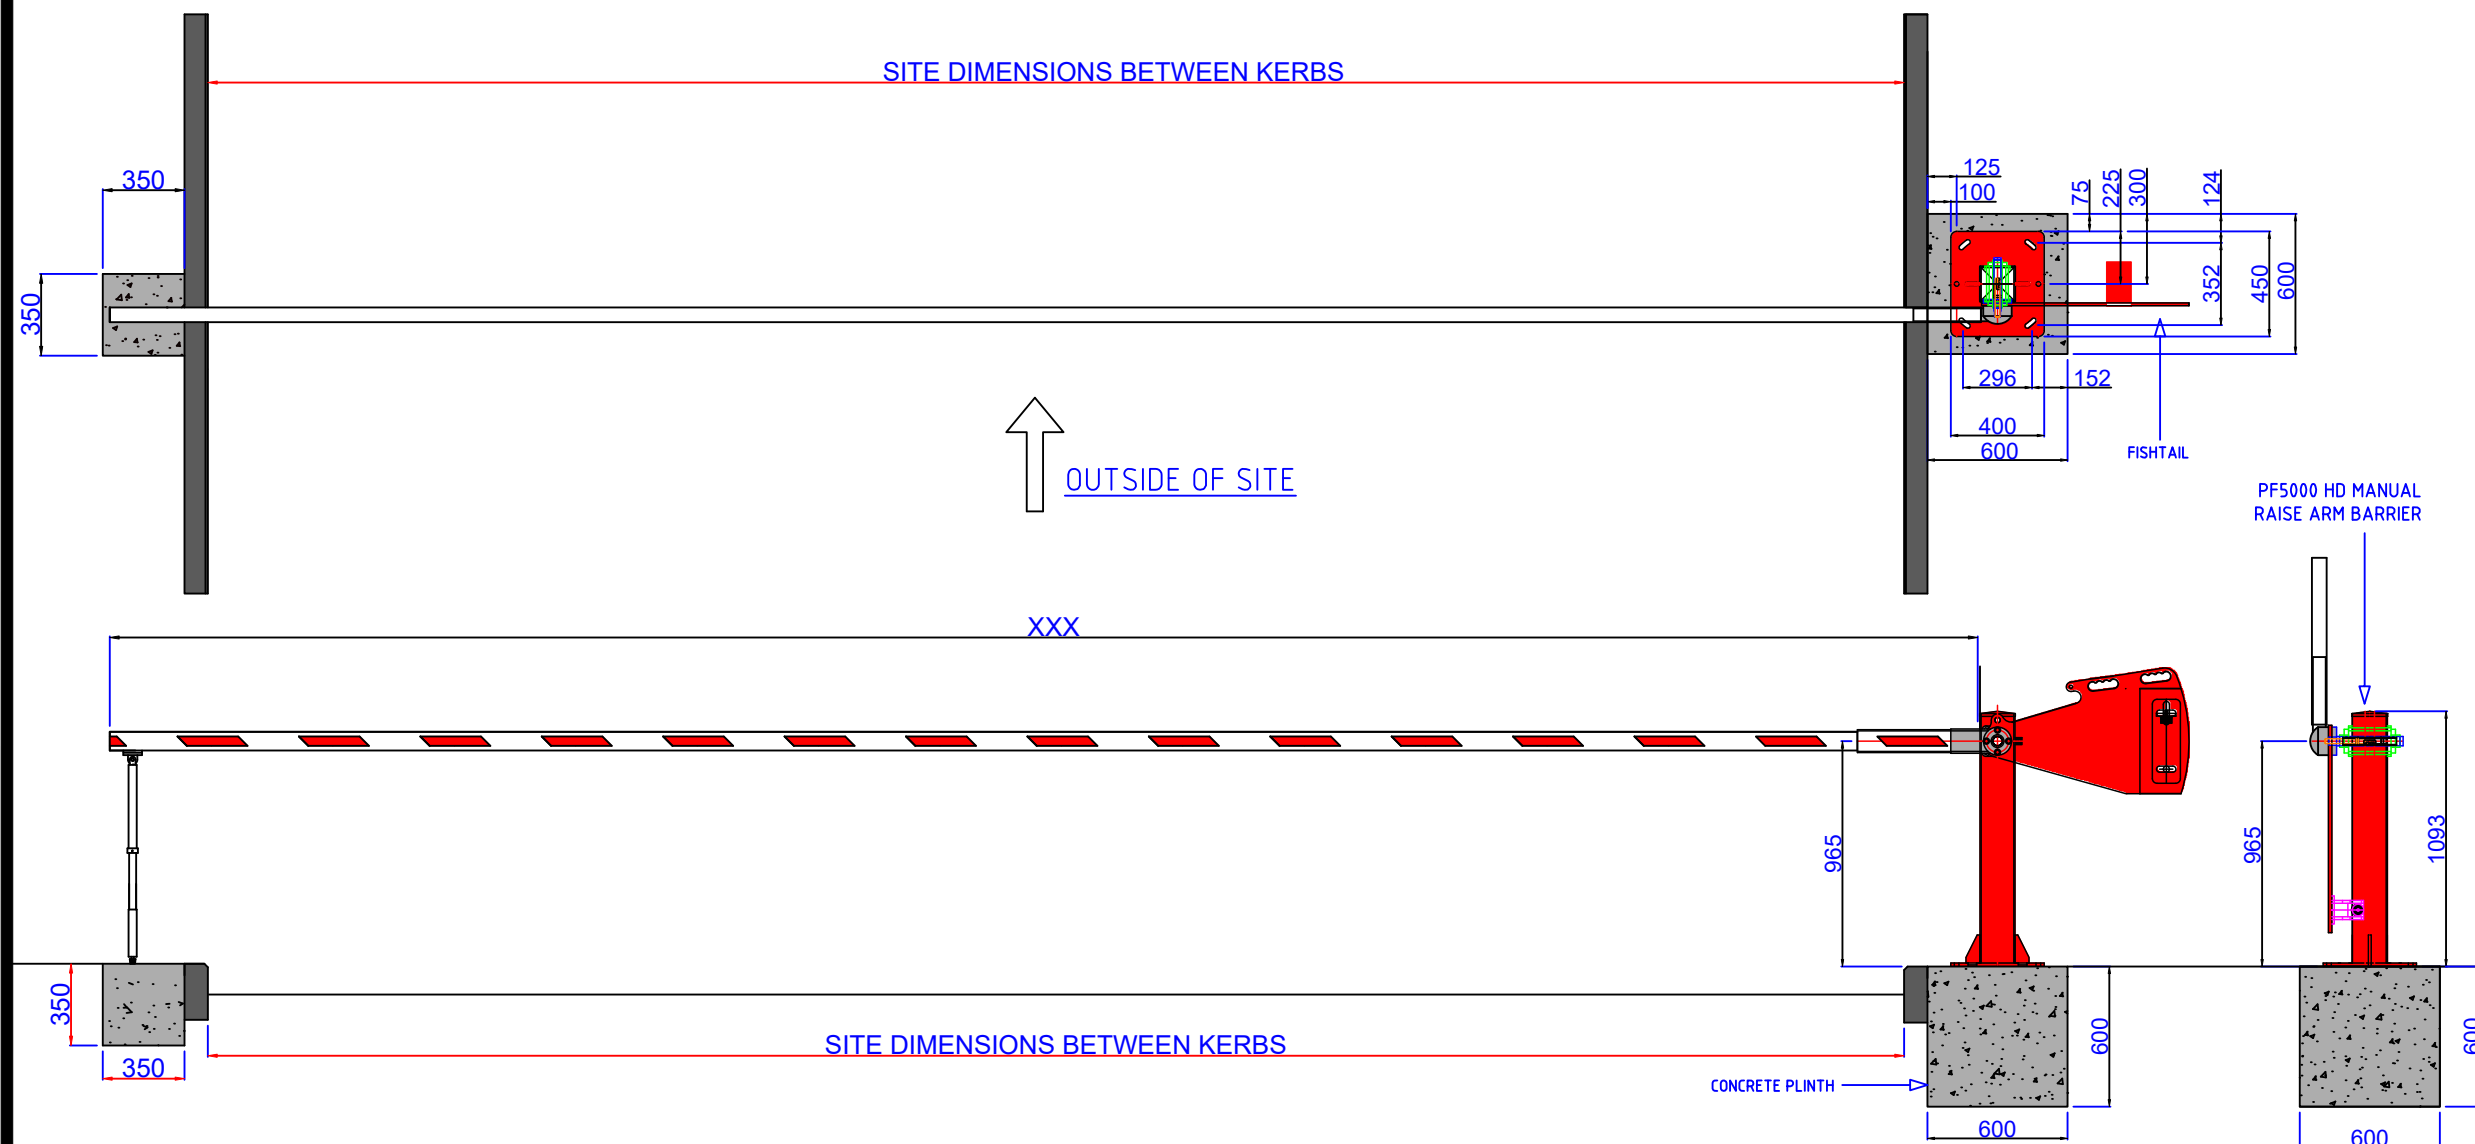

GENERAL NOTES

1. FOUNDATIONS MUST BE LEVEL/IN-LINE.
2. BARRIER MUST RUN LEVEL.
3. IF IN DOUBT, PLEASE ASK!

DIMENSIONS & SPECIFICATIONS

FOUNDATIONS:
RECOMMENDED CONCRETE C40 MIX

S/B/LUX: **HEAVY DUTY:**
L = 500mm. L = 600mm.
H = 600mm. H = 600mm.
W = 500mm. W = 600mm.

BOLT INFORMATION

INCLUDED—
MAIN BARRIER:
HEAVY DUTY: M16 BOLTS
S/L/B: M12 BOLTS

OPTIONS

- HI-BAR OPTION AVAILABLE (TOP & BOTTOM SKIRT) →
- SKIRT OPTION AVAILABLE →

1.	Revision 01	
No.	Revision/Issue	

PF5000HD-21 MANUAL
Positioned on the Right

ORDER REFERENCE:
ORDER NUMBER:

Dwg Number: MANUAL BARRIER	Sheet 1
Date:	