

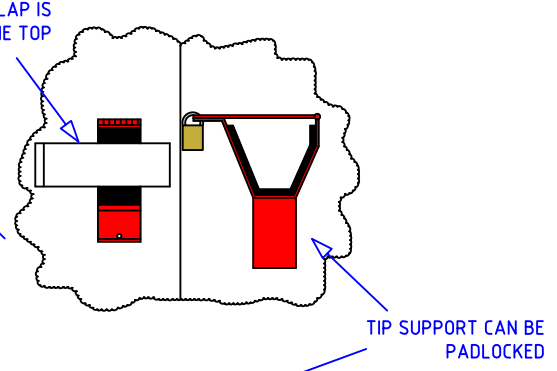


PF5000S - 21 MANUAL STANDARD RAISE ARM BARRIER

SITE DIMENSIONS BETWEEN KERBS

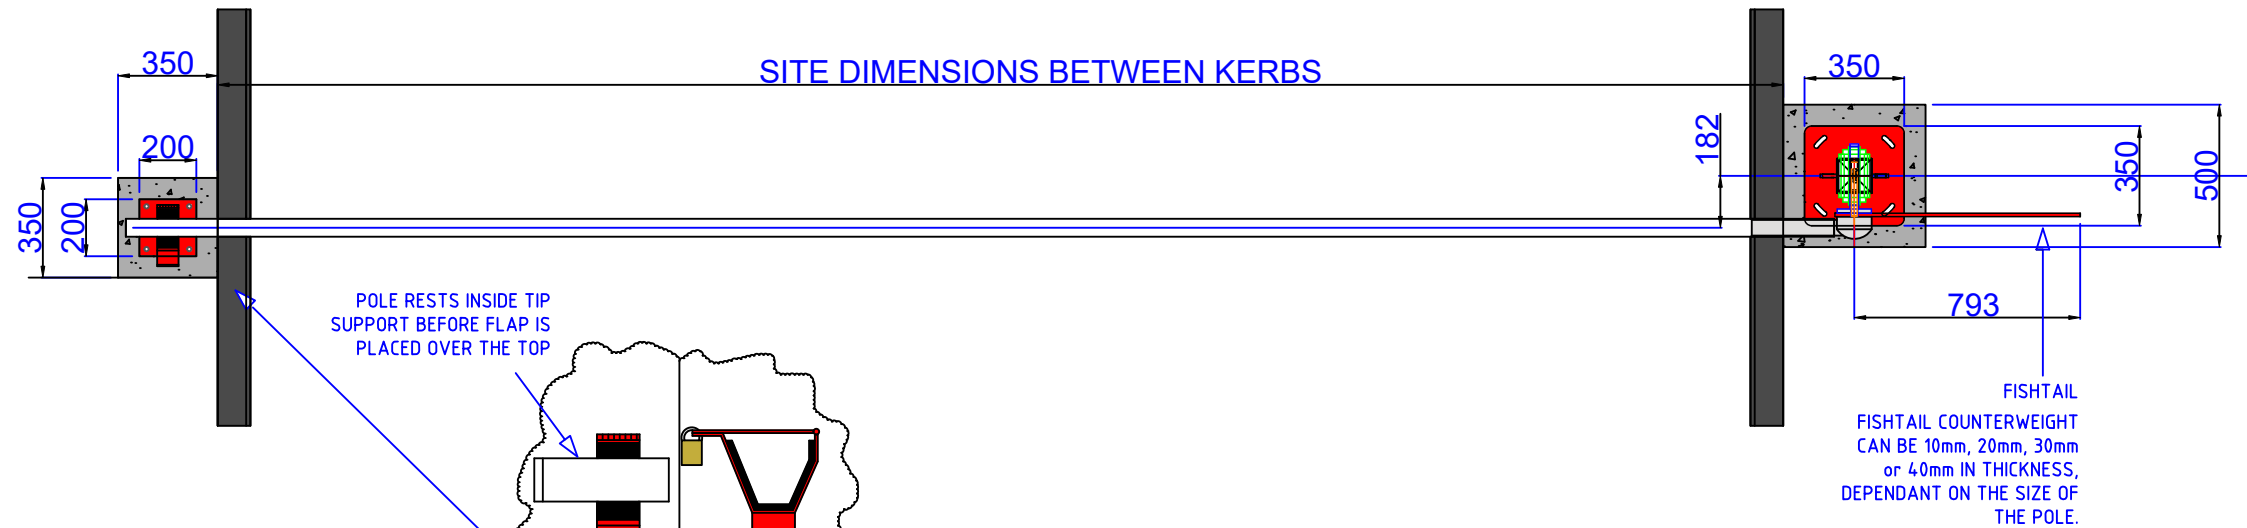

TIP SUPPORT AND CONCRETE PLINTH

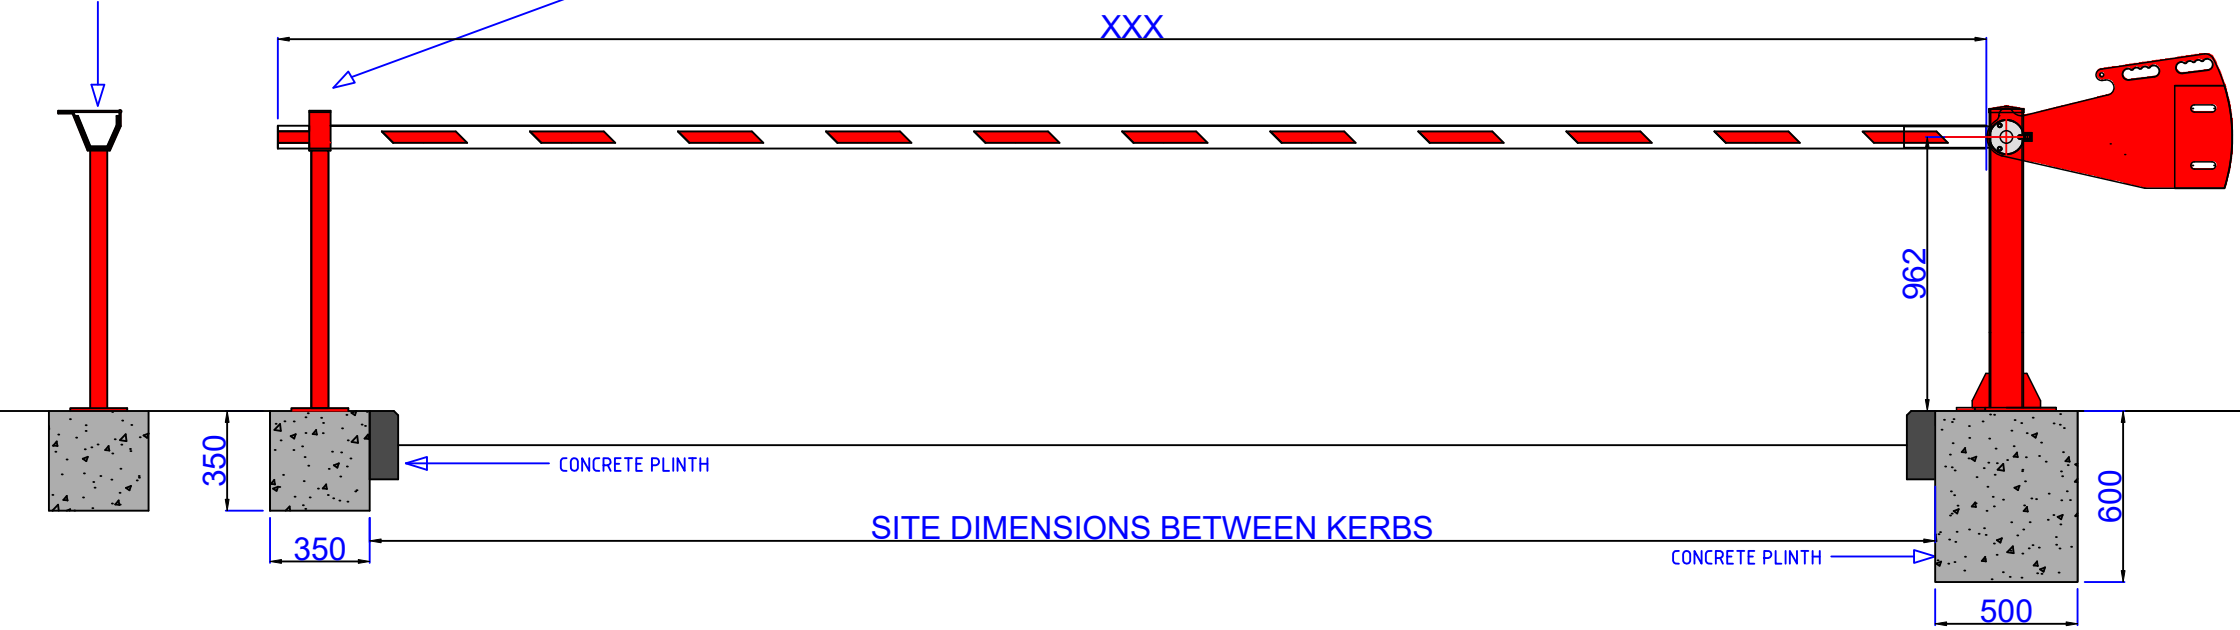

GENERAL NOTES

1. FOUNDATIONS MUST BE LEVEL/IN-LINE.
2. BARRIER MUST RUN LEVEL.
3. IF IN DOUBT, PLEASE ASK!

DIMENSIONS & SPECIFICATIONS

FOUNDATIONS:  
RECOMMENDED CONCRETE C40 MIX  
S/B/LUX: HEAVY DUTY:  
L = 500mm. L = 600mm.  
H = 600mm. H = 600mm.  
W = 500mm. W = 600mm.

BOLT INFORMATION

INCLUDED—  
MAIN BARRIER:  
HEAVY DUTY: M16 BOLTS  
S/L/B: M12 BOLTS

OPTIONS

HI-BAR OPTION AVAILABLE—→ (TOP & BOTTOM SKIRT)  
SKIRT OPTION AVAILABLE—→

1.	Revision 01	
No.	Revision/Issue	

PF5000S-21 MANUAL  
Positioned on the Right  
ORDER REFERENCE:  
ORDER NUMBER:

Doc Number: MANUAL BARRIER	Sheet 1
Date:	

E. & O. - ALL PICTURES AND SYMBOL DRAWING ARE FOR ILLUSTRATION PURPOSES ONLY ORIGINAL GATE DESIGN COVERED BY COPYRIGHT ©2012 ONWARDS